




TOTAL Demolition area:
4196.8 m²

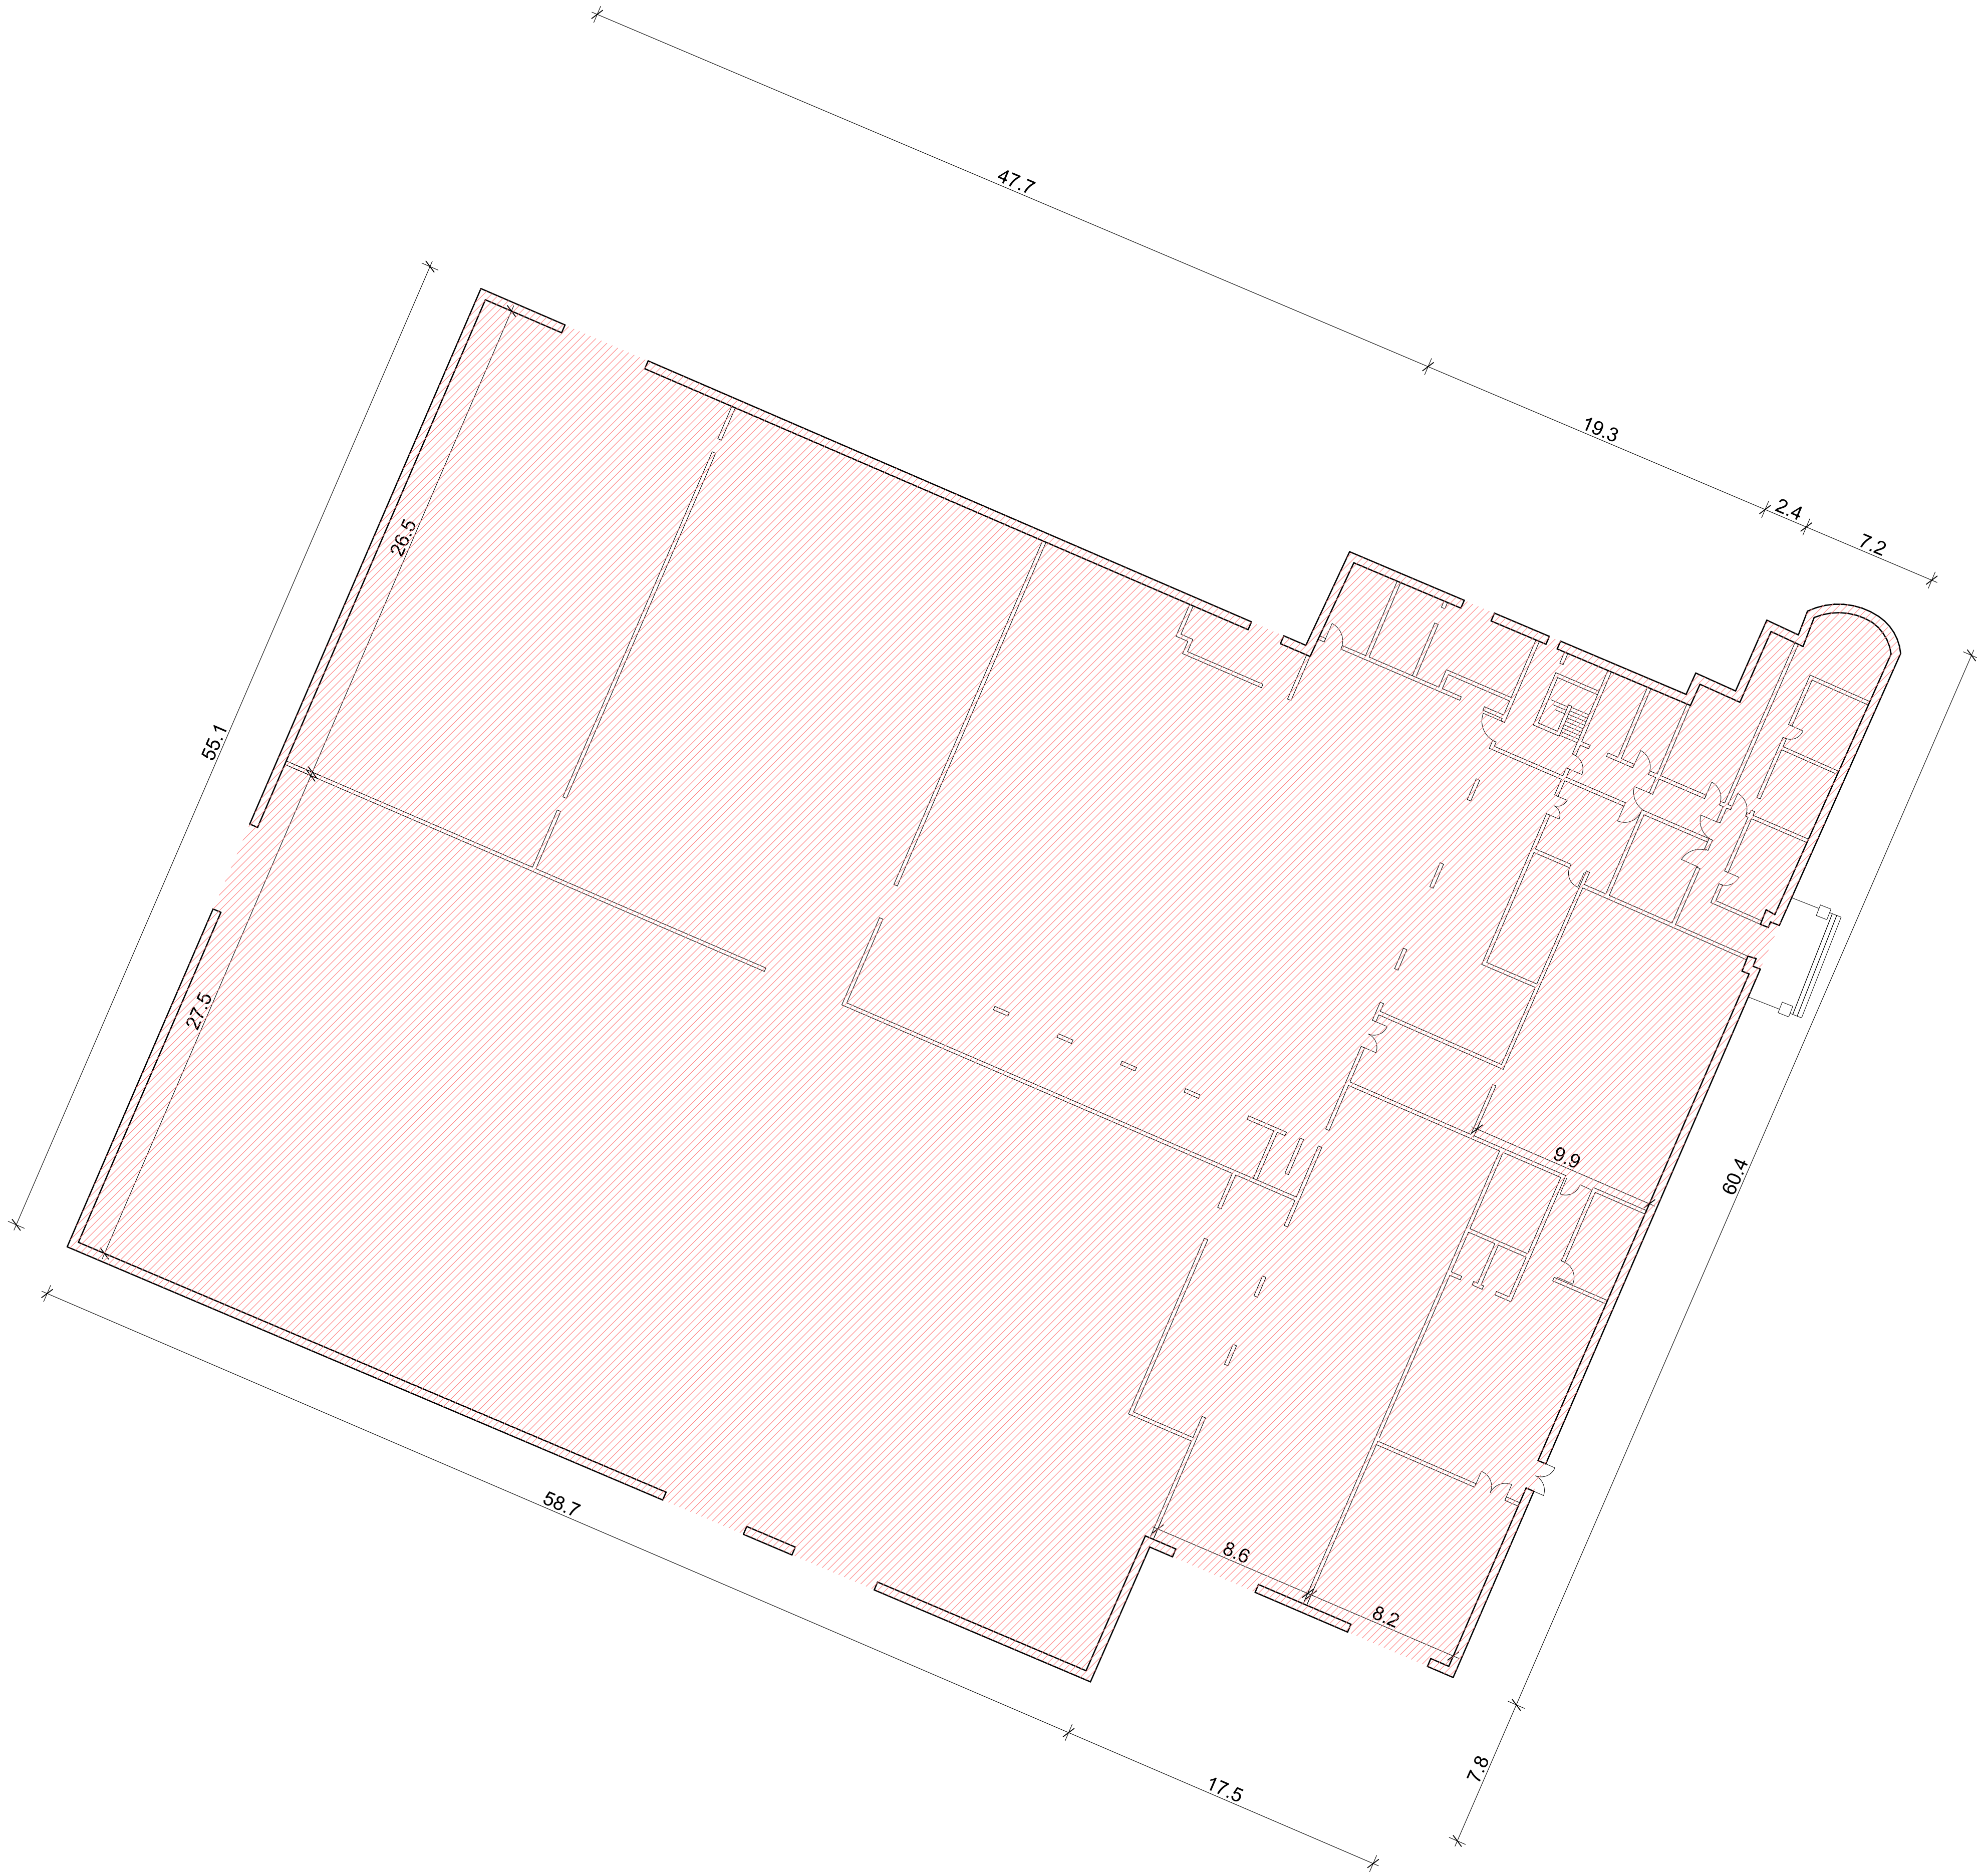


Existing Structure - Ground Floor Plan
SCALE : 1:200

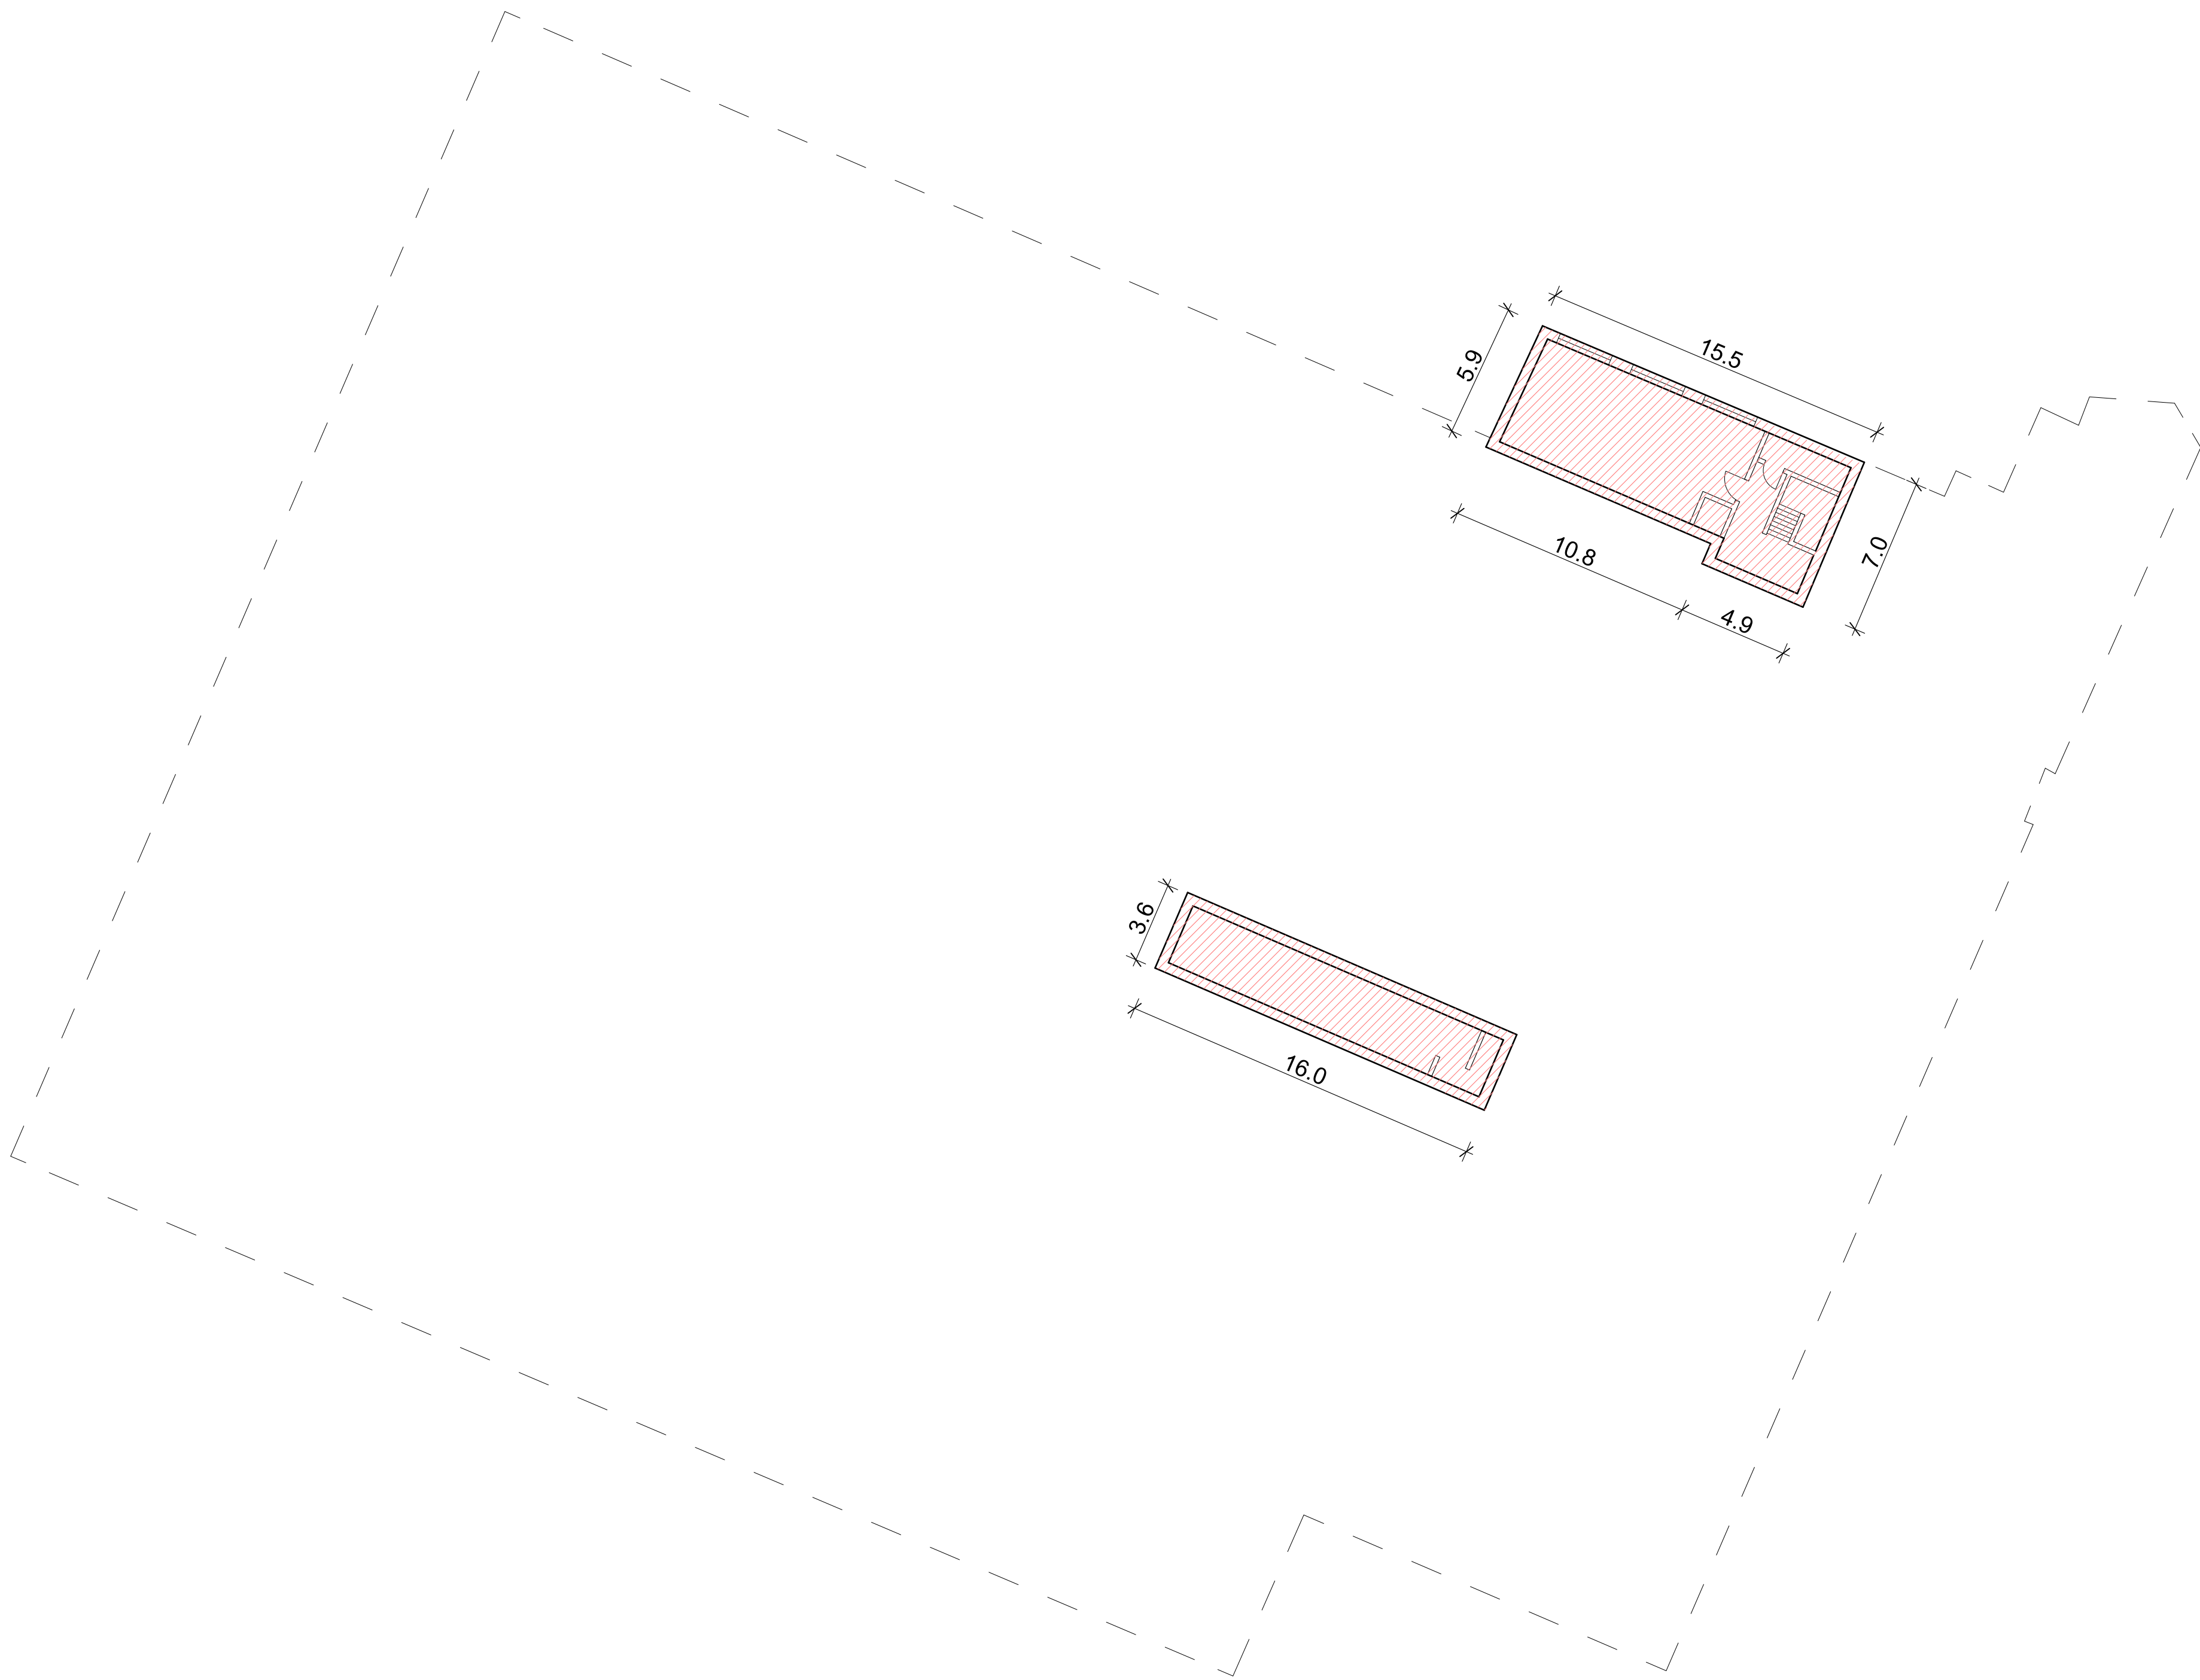

Existing Structure - First Floor Plan
SCALE : 1:200

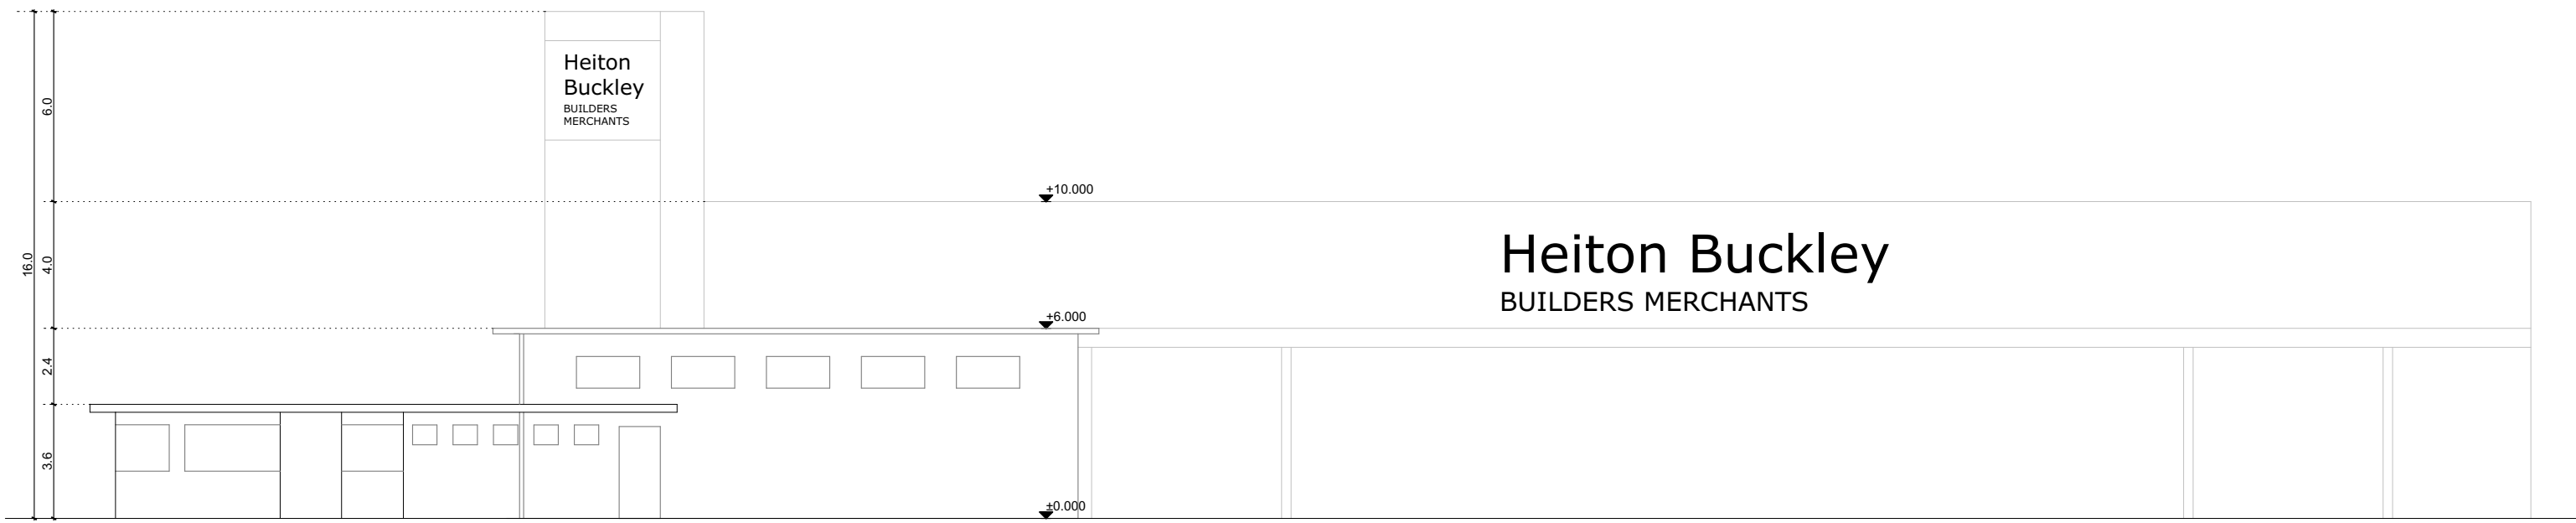

North Elevation - Santry Ave
SCALE : 1:200

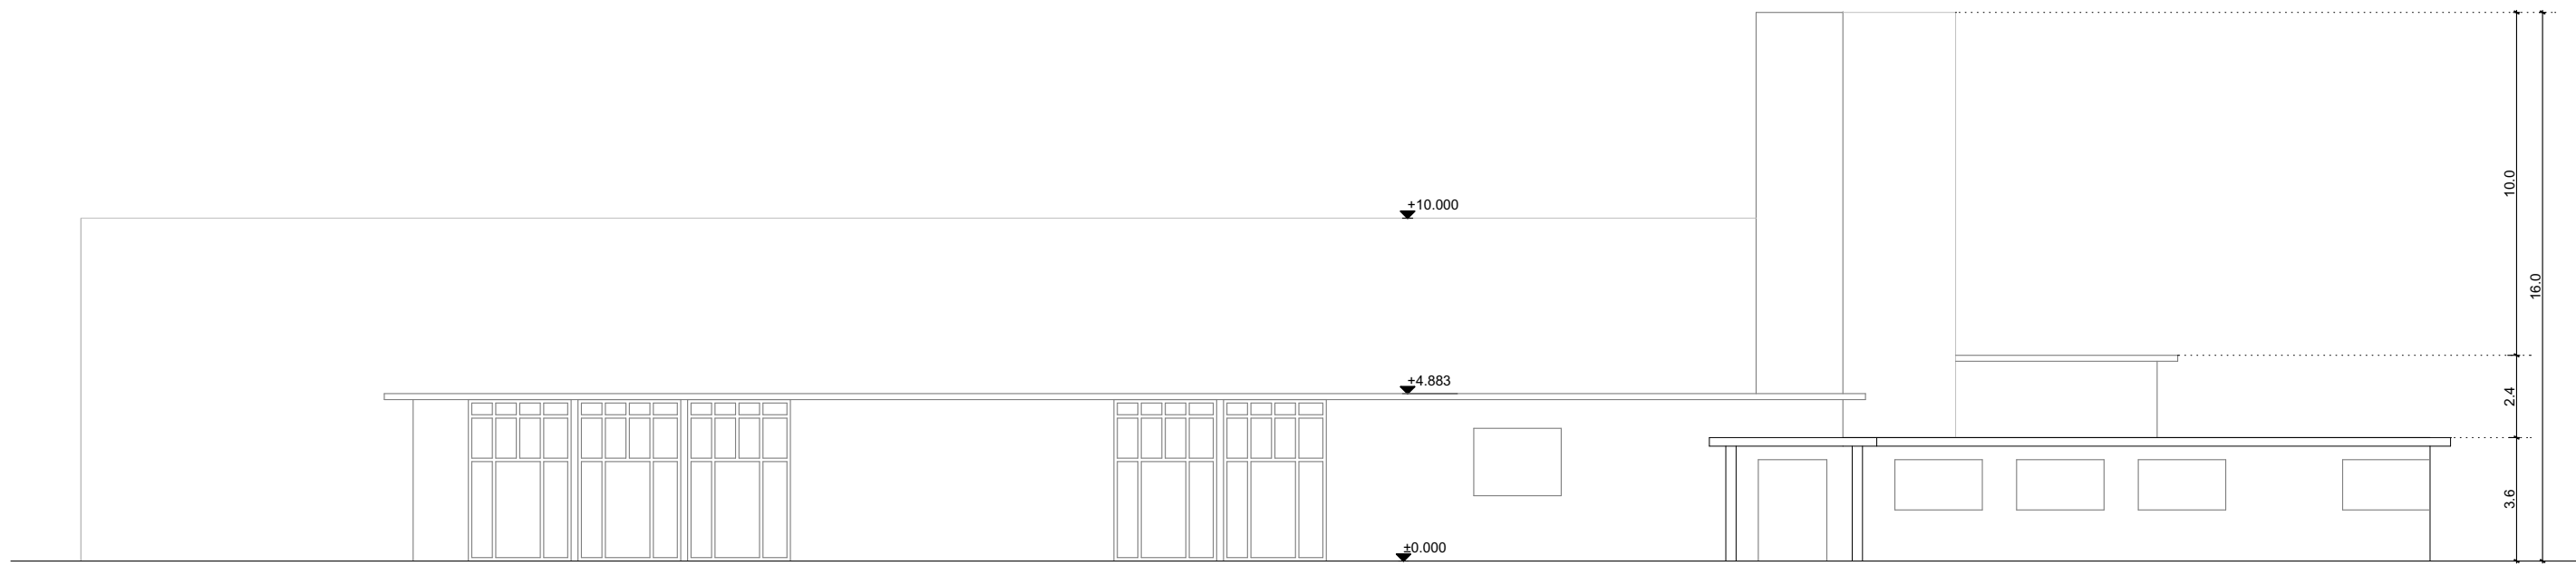

East Elevation- Swords Rd
SCALE : 1:200

 Pre Planning Drawings	
---	--	--	