



Elevation A-A
SCALE : 1:200




Elevation B-B
SCALE : 1:200

NOTES

- WALL FINISHES TO BE BRICK/METAL/COMPOSITE CLADDING AS INDICATED.
- ROOFS TO BE GREEN ROOF TYPE.
- BALCONIES TO BE GLAZED.



KEY PLAN

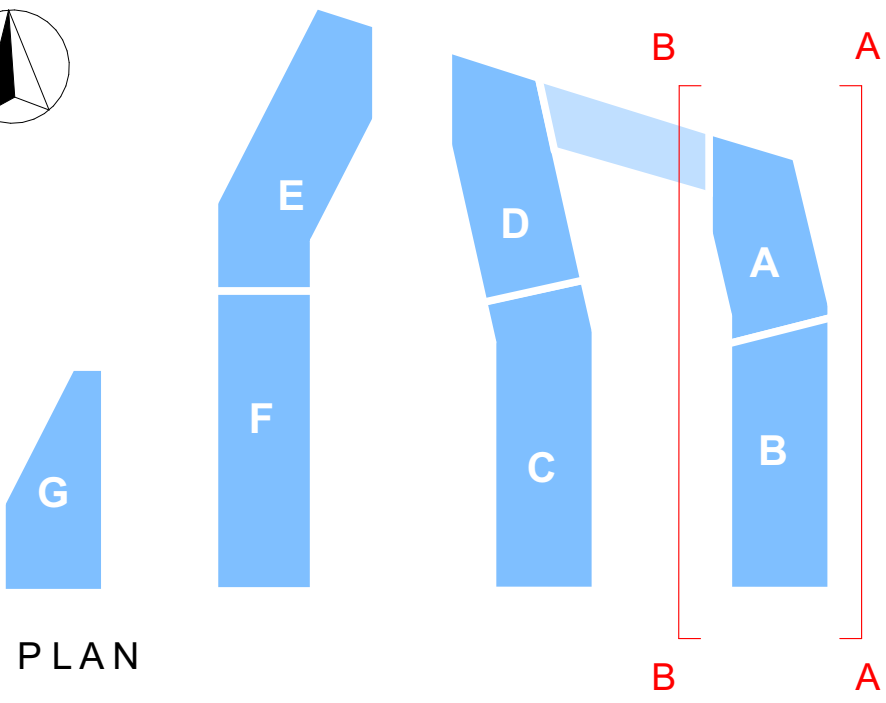

Planning Drawings

DAVEY + SMITH
ARCHITECTS

| | |
|---|---------------------------|
| DAVEY + SMITH ARCHITECTS Unit 13, THE SEAPORT BUILDING, 44-45 CLONTARF ROAD, CLONTARF, DUBLIN 3 PH: 01 2447638 EMAIL: info@davey-smith.com WEB: www.davey-smith.com | Scale: 1:200, 1:1250 |
| Layout ID: D1809.P20 | Job No: D1809 |
| Project: Santry Avenue LRD, Santry, Dublin 9 | Series: Planning Drawings |
| Drawing Name: Blocks A/B East & West Elevations | Date: 05/03/2024 |
| | Status: Revision: |

THIS DRAWING TO BE READ IN CONJUNCTION WITH RELEVANT CONSULTANTS DRAWINGS - NOTIFY ARCHITECTS OF ANY DISCREPANCIES - CHECK DIMENSIONS ON-SITE - USE FIGURE DIMENSIONS ONLY - COPYRIGHT RESERVED FOR DAVEY + SMITH ARCHITECTS LTD.