


Elevation G-G SCALE: 1:200



Elevation H-H S C A L E : 1:200

NOTES

WALL FINISHES TO BE BRICK/METAL/COMPOSITE CLADDING AS INDICATED. ROOFS TO BE GREEN ROOF TYPE. BALCONIES TO BE GLAZED.

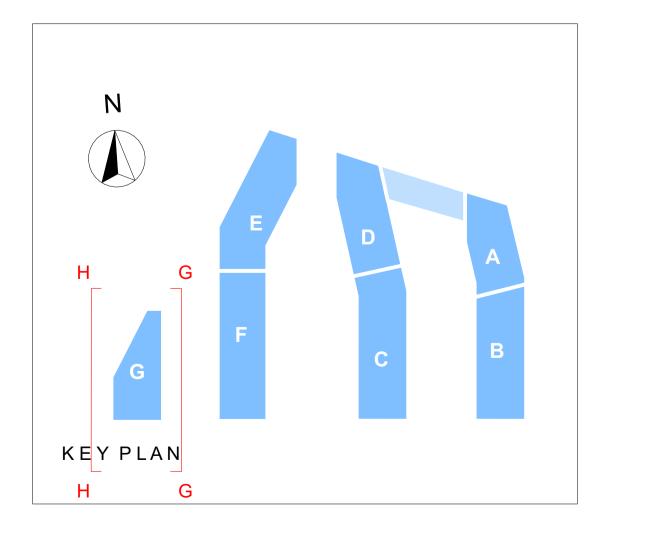

RIAI	Planning Drawings	DAVEY <mark>- SMITH</mark> architects		
DAVEY + SMITH ARCHITECTS Unit 13,THE SEAPOINT BUILDING, 44-45 CLONTARF ROAD, CLONTARF, DUBLIN 3 PH: 01 2447638 EMAIL: info@davey-smith.com WEB: www>davey-smith.com				
Layout ID:	D1809.P23		Scale:	1:200, 1:1250
			Job No:	D1809
Ducient	Santry Avenue LRD, Santry, Dublin 9		Series:	Planning Drawings
Project:			Date:	05/03/2024
Drawing Name:	Block G East & West Elevations		Status:	
			Revision:	
THIS DRAWING TO BE READ IN CONJUNCTION WITH RELEVANT CONSULTANTS DRAWINGS - NOTIFY ARCHITECTS OF ANY DISCREPANCIES - CHECK DIMENSIONS ON-SITE - USE FIGURE DIMENSIONS ONLY - COPYRIGHT RESERVED FOR DAVEY & SMITH ARCHITECTS LTD.				