




North Elevation
SCALE : 1:200

NOTES

- WALL FINISHES TO BE BRICK/METAL/COMPOSITE CLADDING AS INDICATED.
- ROOFS TO BE GREEN ROOF TYPE.
- BALCONIES TO BE GLAZED.

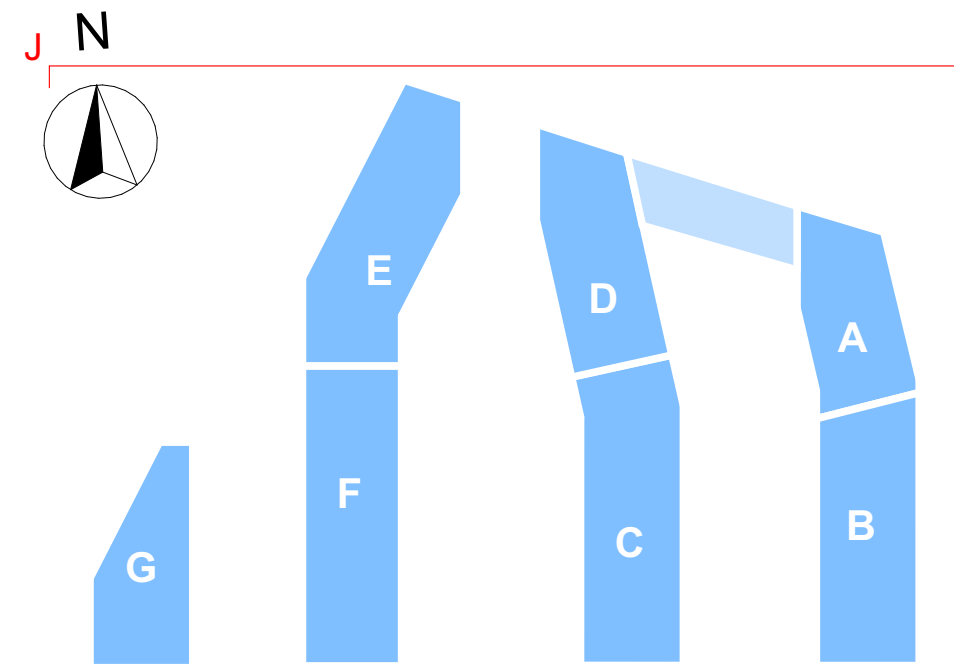

KEY PLAN



Planning Drawings

DAVEY+SMITH
ARCHITECTS

DAVEY + SMITH ARCHITECTS Unit 13, THE SEAPORT BUILDING, 44-45, CLONTARF ROAD, CLONTARF, DUBLIN 3 PH: 01 2447638 EMAIL: info@davey-smith.com WEB: www.davey-smith.com	Scale: 1:1250, 1:200
Layout ID: D1809.P25	Job No: D1809
Project: Santry Avenue LRD, Santry, Dublin 9	Series: Planning Drawings
Drawing Name: Blocks A-G North Elevations	Date: 05/03/2024
	Status:
	Revision:

THIS DRAWING TO BE READ IN CONJUNCTION WITH RELEVANT CONSULTANTS DRAWINGS - NOTIFY ARCHITECTS OF ANY DISCREPANCIES - CHECK DIMENSIONS ON SITE - USE FIGURE DIMENSIONS ONLY - COPYRIGHT RESERVED FOR DAVEY + SMITH ARCHITECTS LTD.