



KEY PLAN NTS

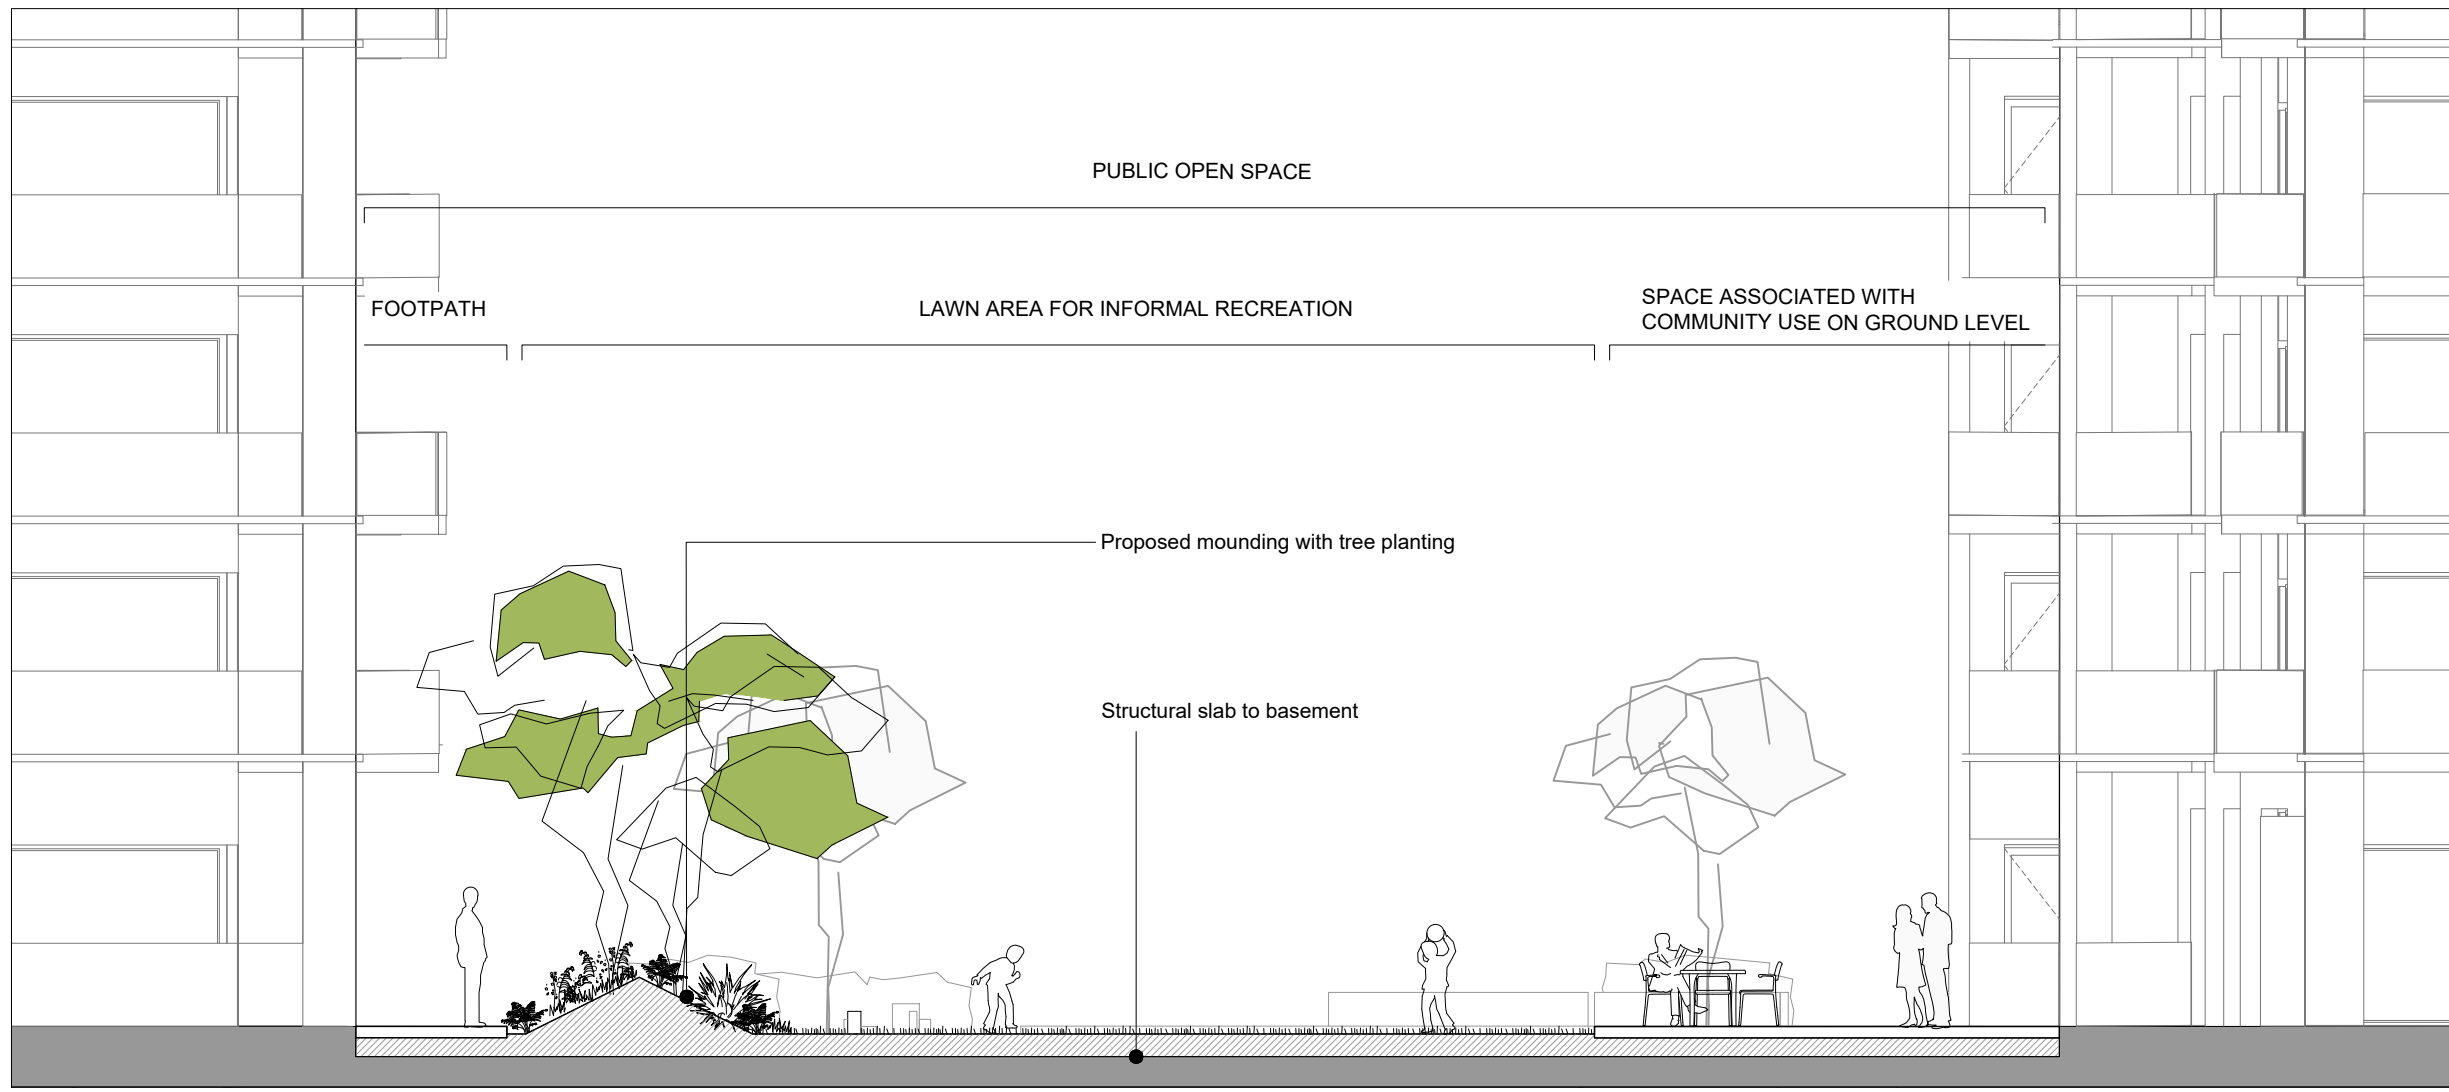


SECTION AA

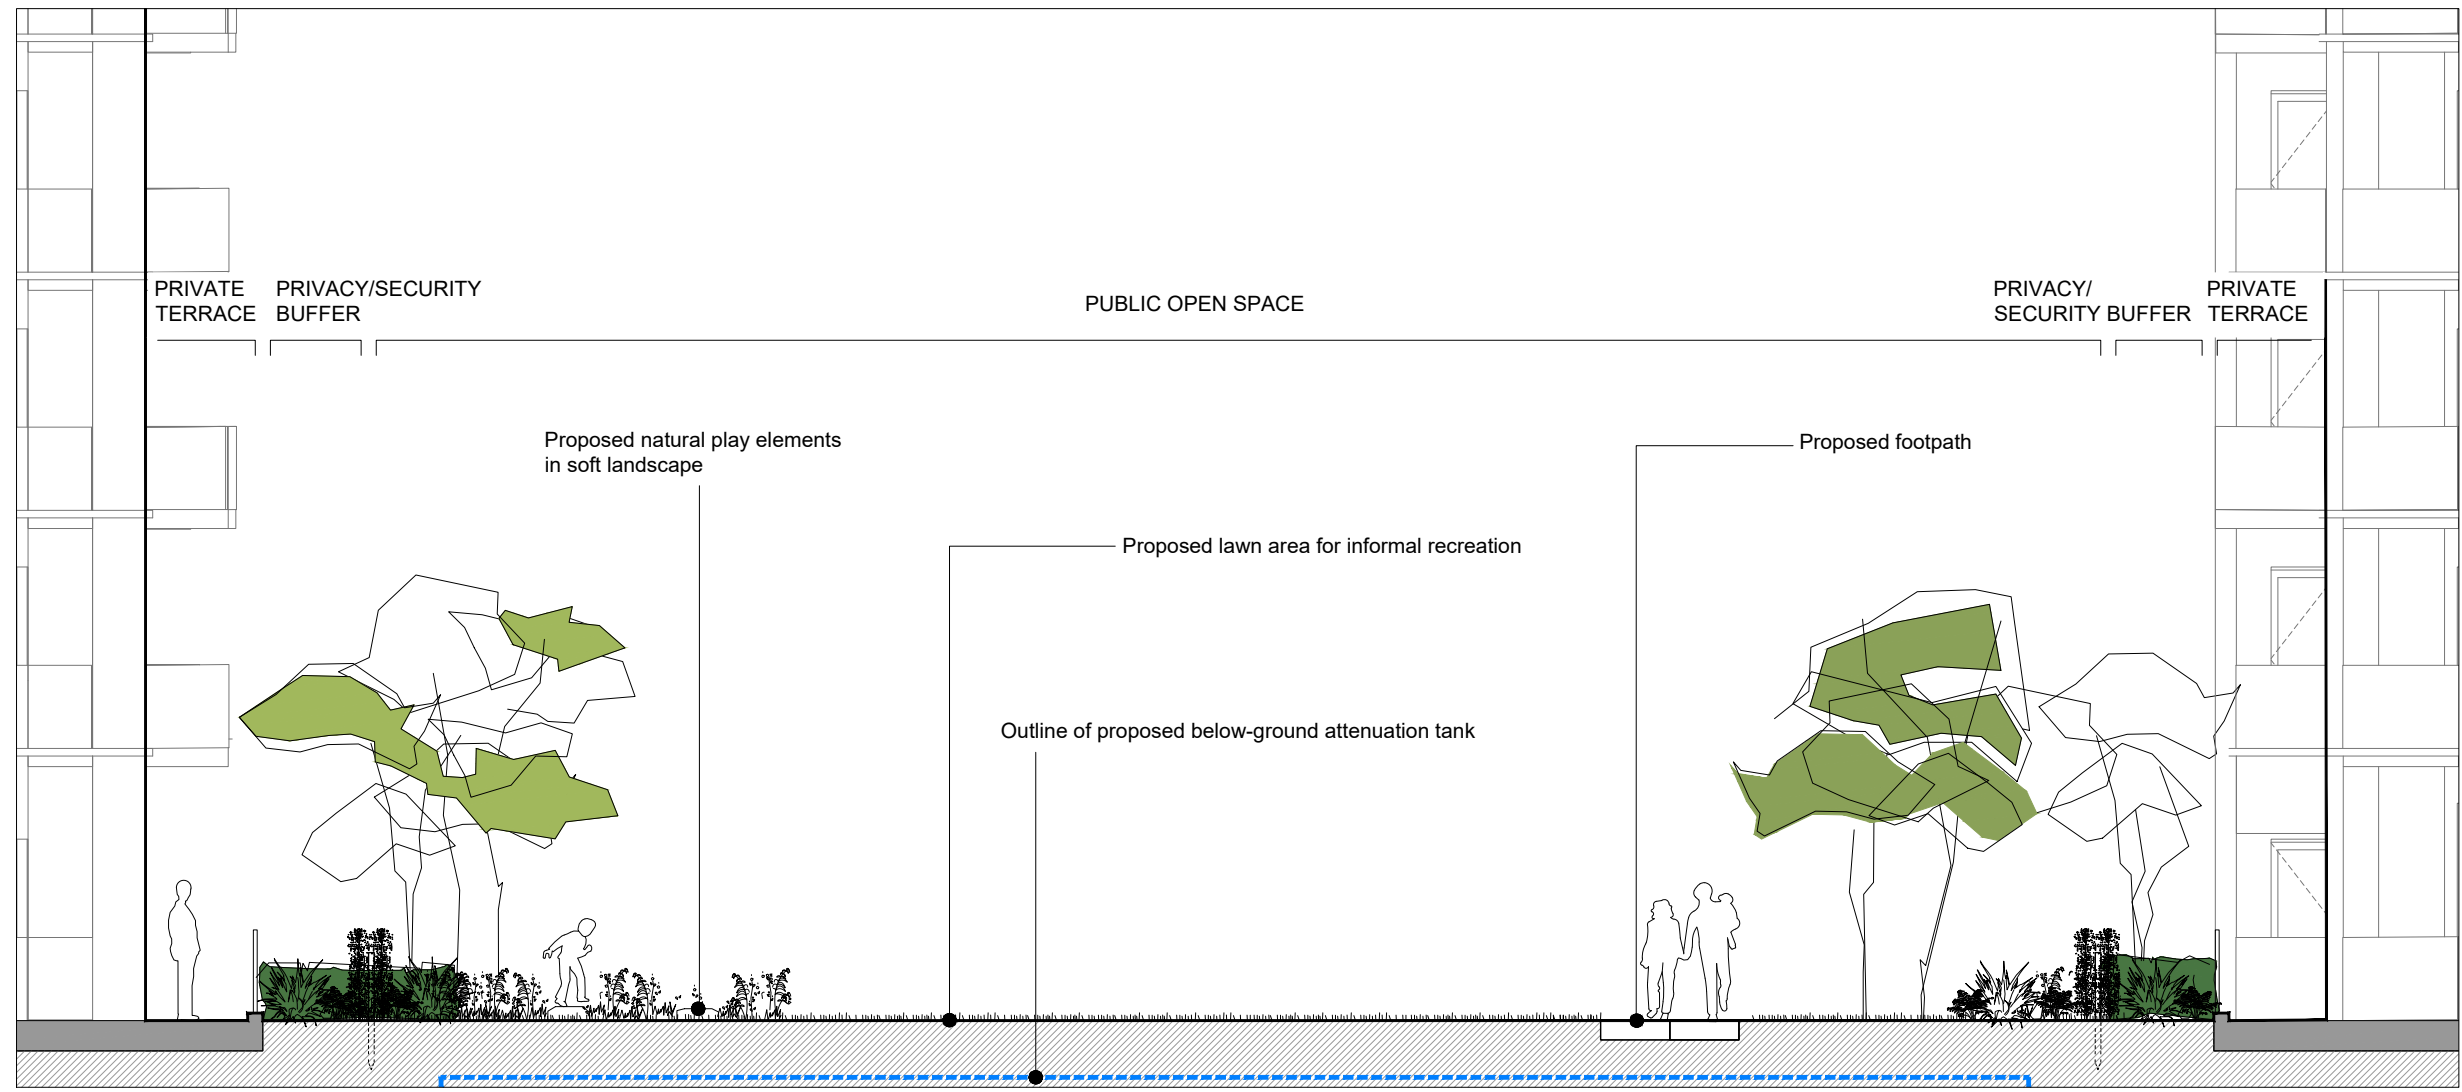


SECTION BB



SECTION CC

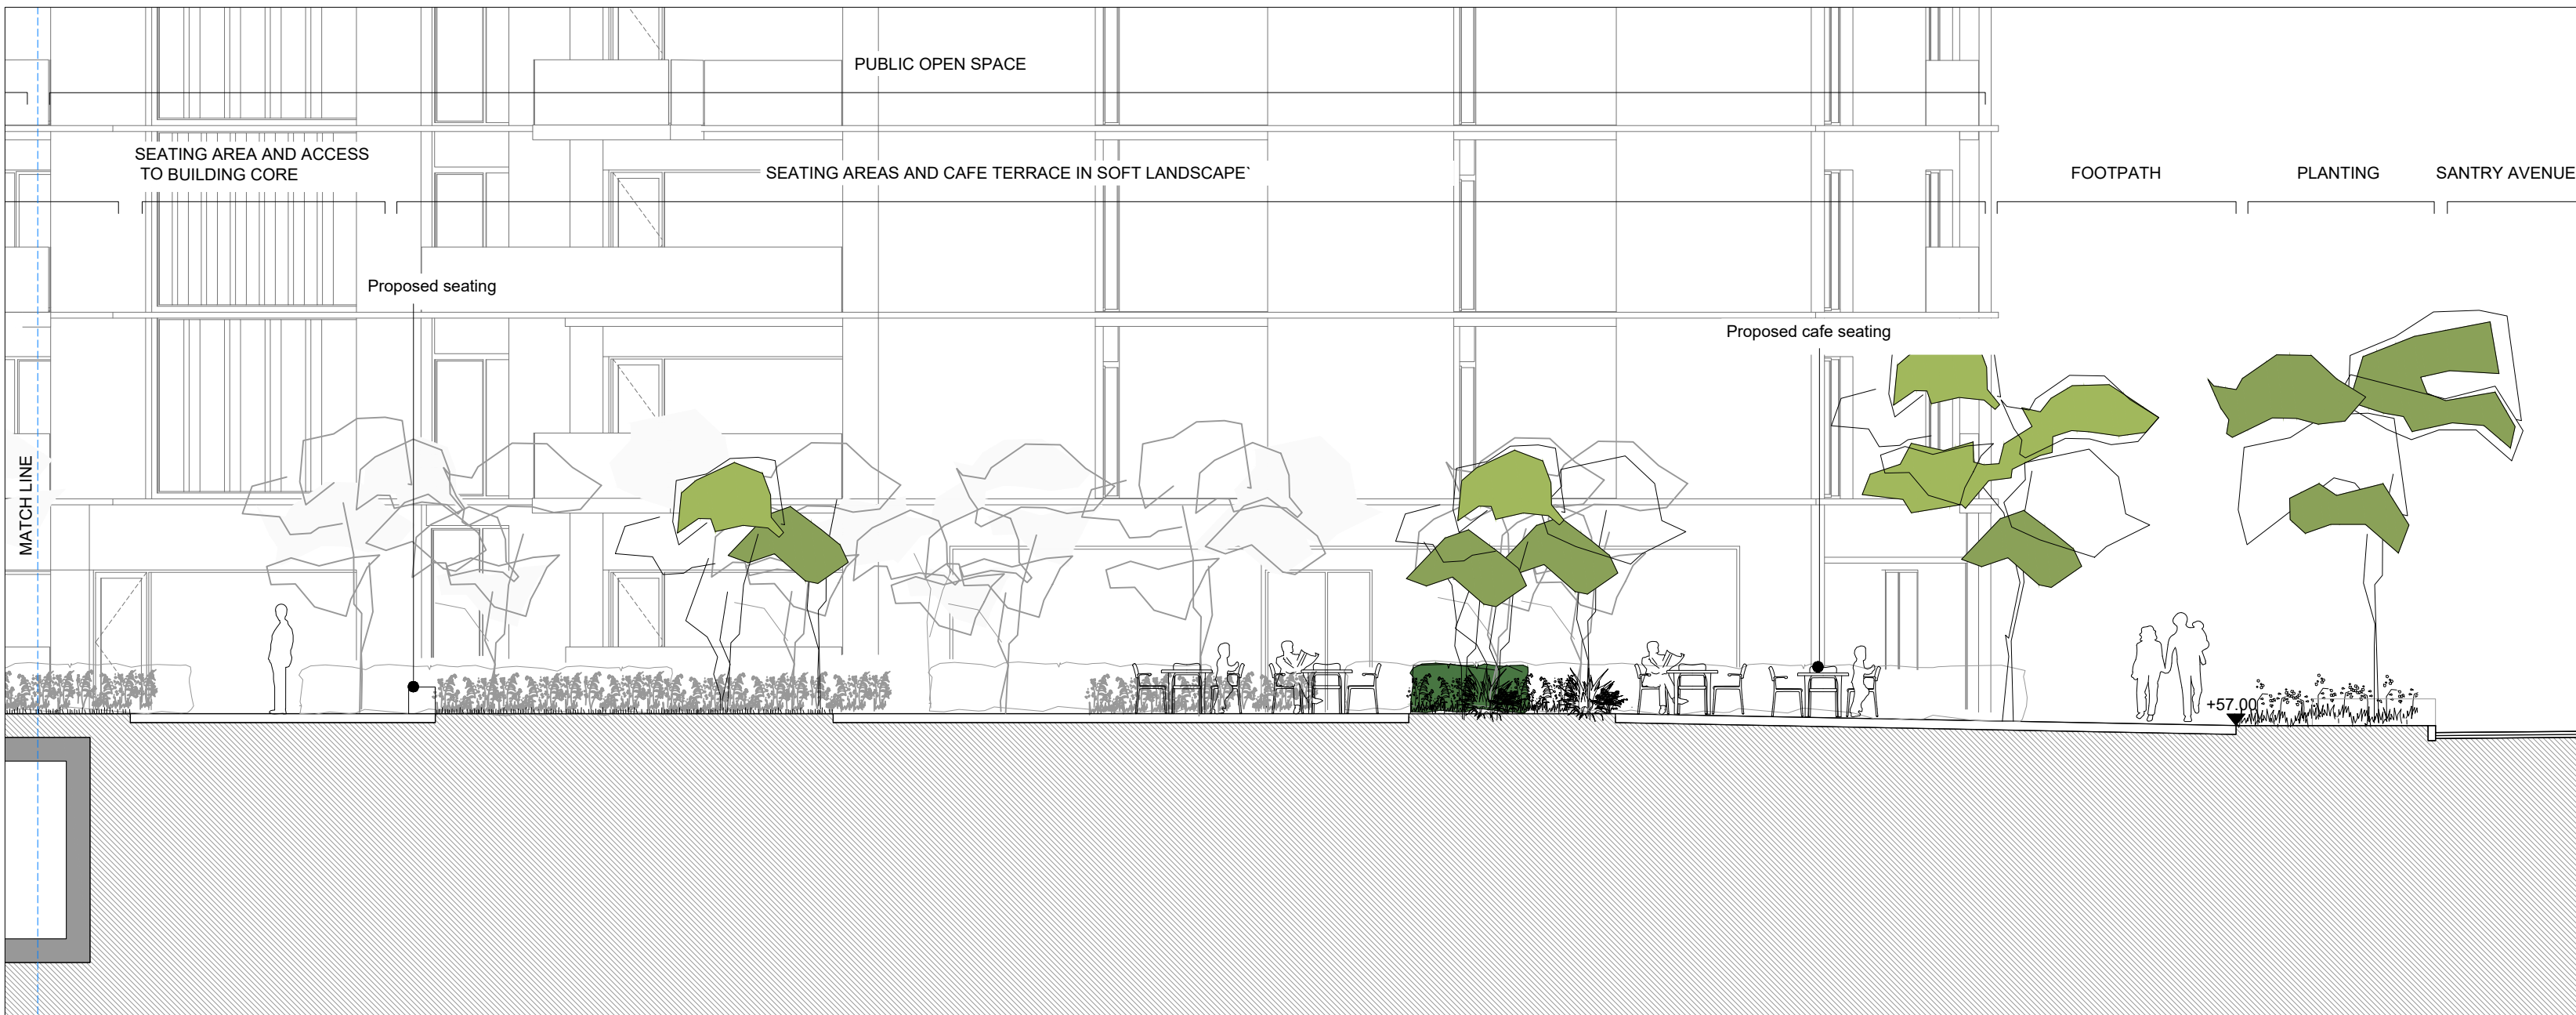

SECTION CC CONTINUED

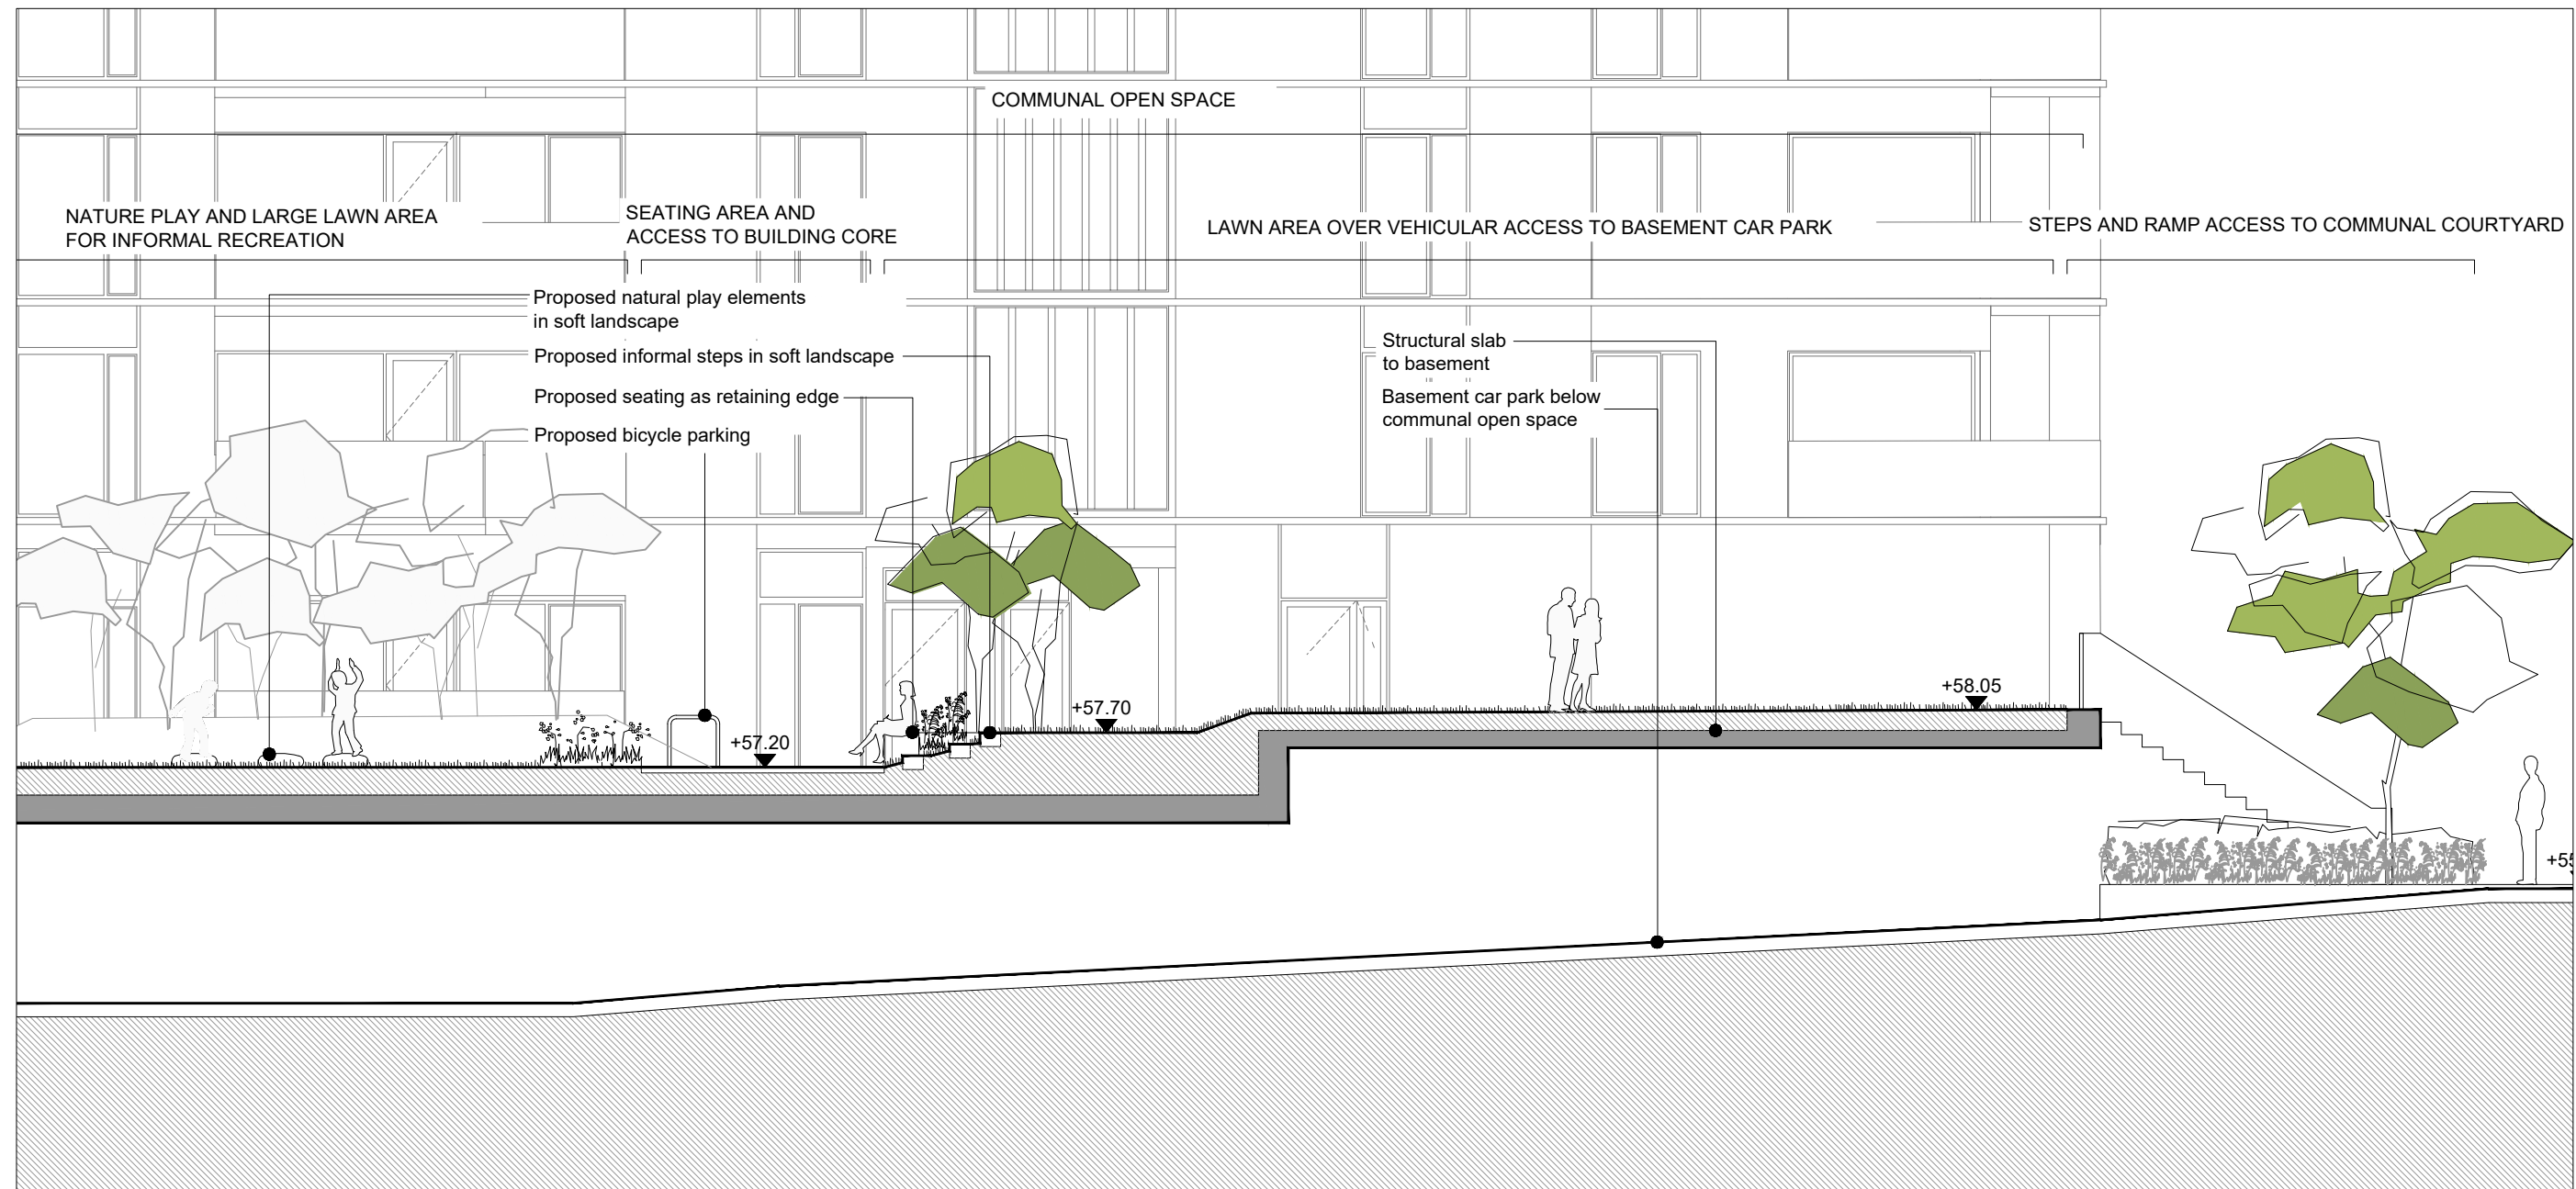

SECTION DD

This drawing is the copyright of the Landscape Architect. Unless otherwise stated all dimensions are in millimetres. Where dimensions are not given, drawings must not be scaled and the matter must be referred to the Landscape Architect. If this drawing includes conflicting details/dimensions the matter must be referred to the Landscape Architect. All dimensions must be checked on site. The Landscape Architect must be informed, by the Contractor, of any discrepancies before work proceeds.

NOTES:

DATE	REV	DESCRIPTION	DRAWN BY	CHECKED BY
08.03.2024	A	Sections generally revised.	dh	ik

CLIENT: DWYER NOLAN		ISSUE STATUS:	
PROJECT: SANTRY AVENUE, SWORDS ROAD, SANTRY		PLANNING	
DRAWING: LANDSCAPE SECTIONS		DRAWING NO. Dw.03-DR-2400	
PROJECT NO Dw/03	SCALE 1:100	SHEET SIZE A1	DRAWN BY ik
		CHECKED BY sc	1st ISSUE 20.09.2023
		REVISION A	

