



PLAN

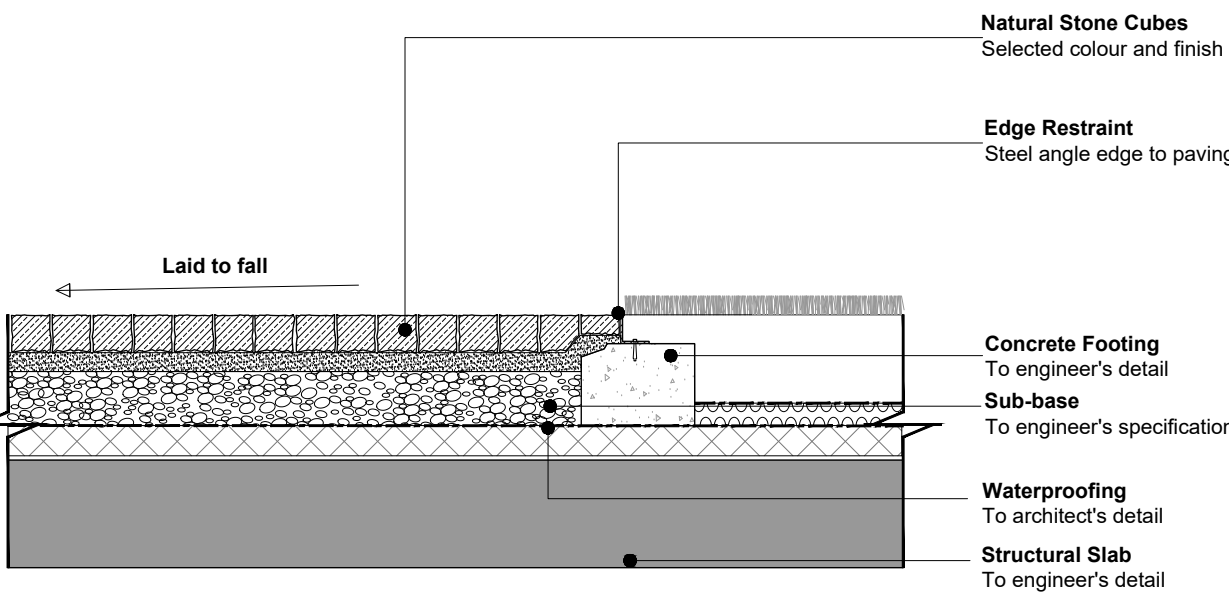


NATURAL STONE PAVING  
OVER PODIUM

1  
250

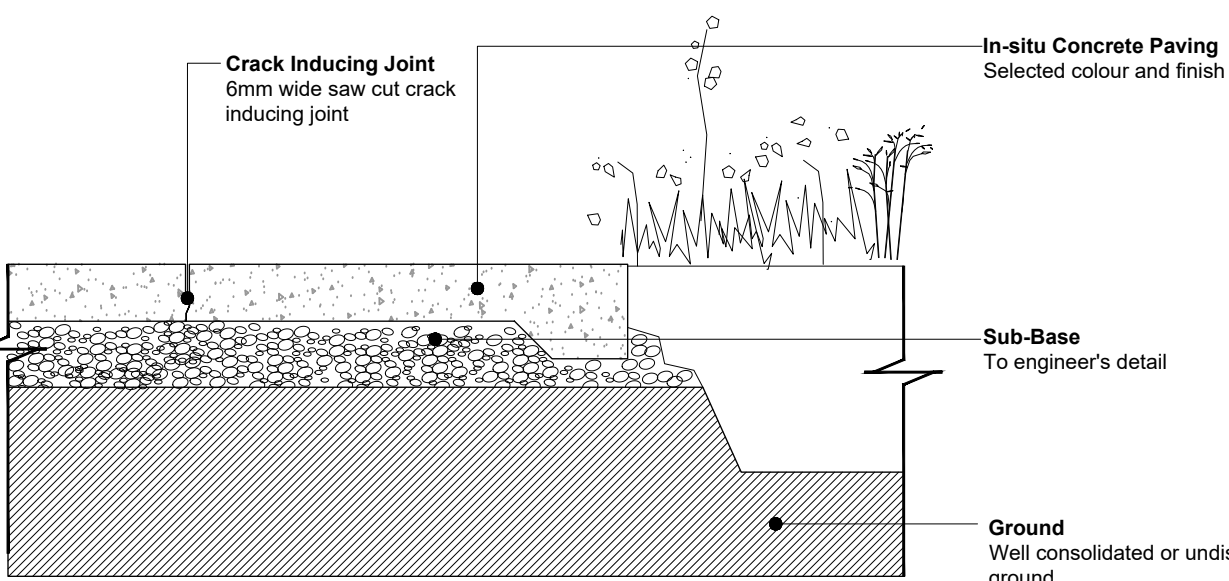


IN-SITU CONCRETE PAVING  
OVER FREE-DRAINING GROUND

2  
250

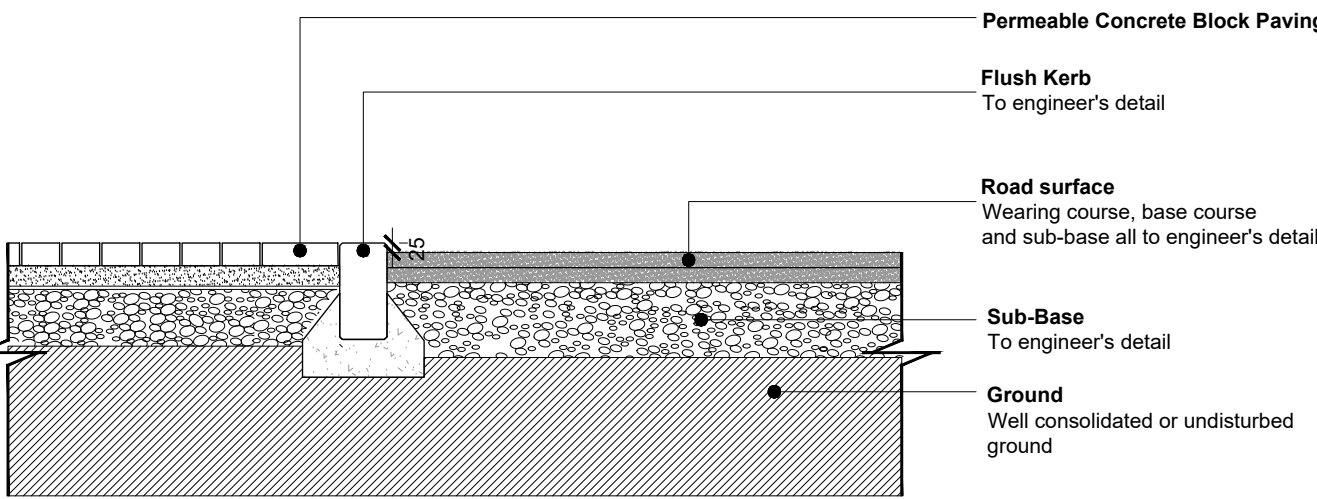


PRECAST PERMEABLE BLOCK PAVING  
TO PARKING BAYS

3  
250

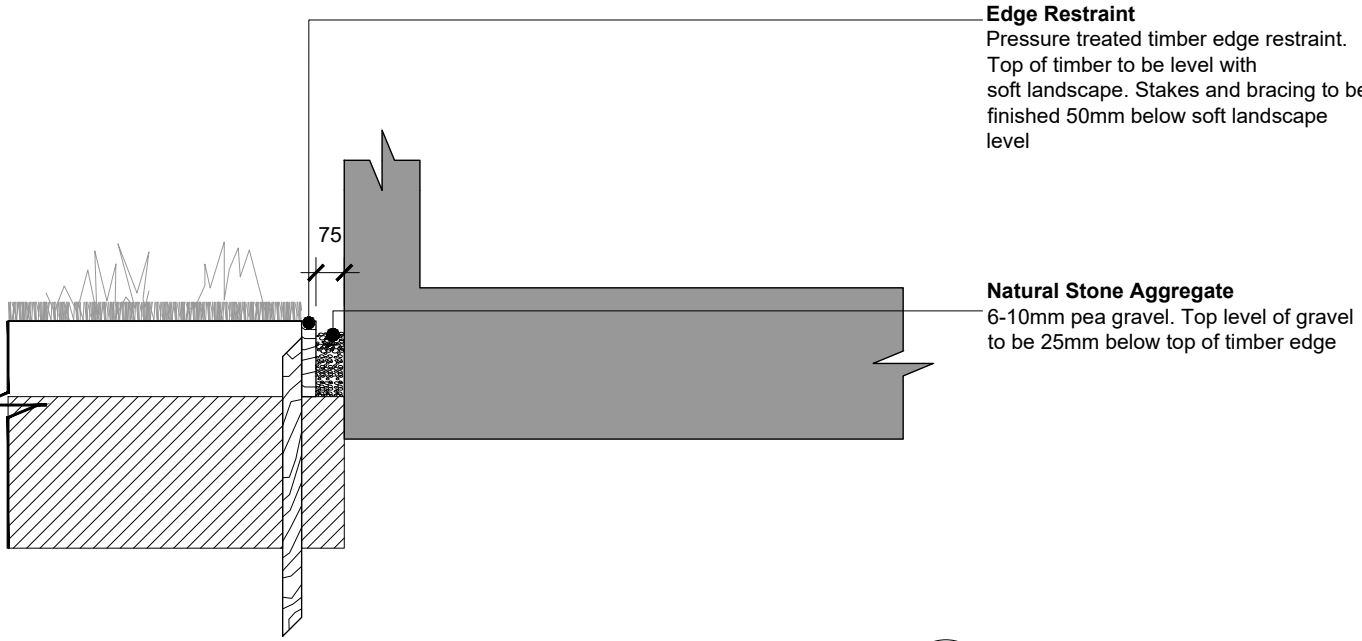


INTERFACE BETWEEN BUILDING  
AND SOFT LANDSCAPE

4  
250

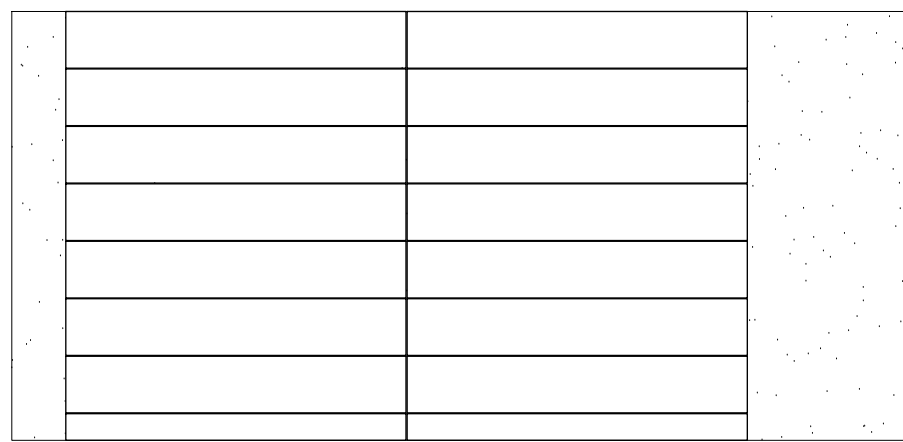


PLAN

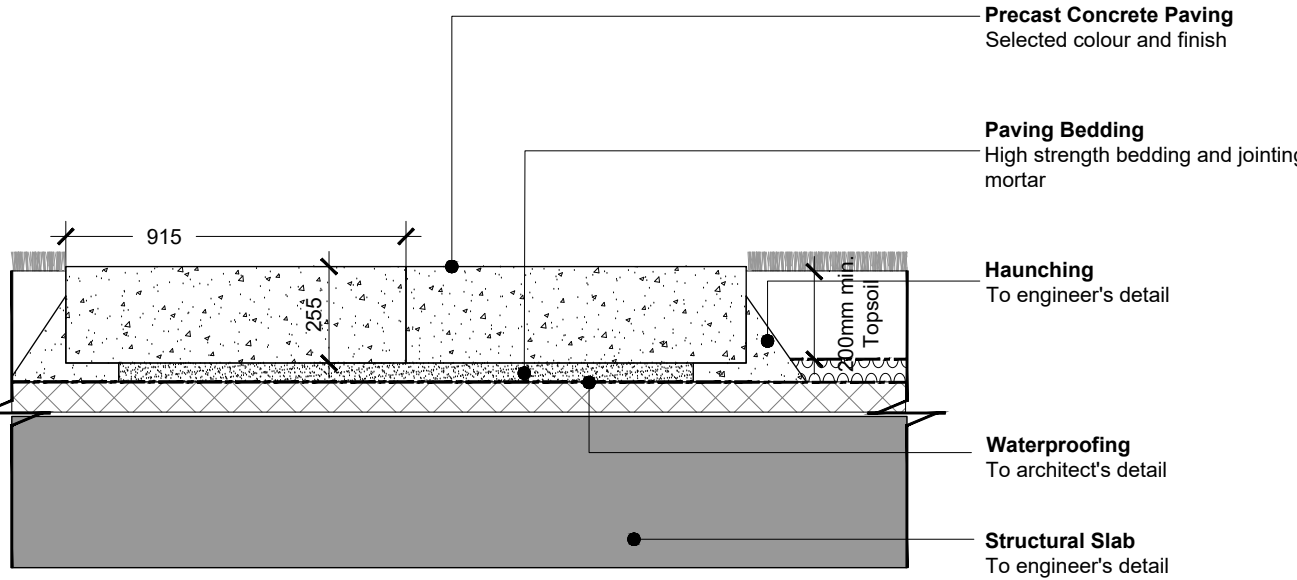


PRECAST CONCRETE KERB  
LAID ON EDGE AS PAVING OVER PODIUM

5  
250

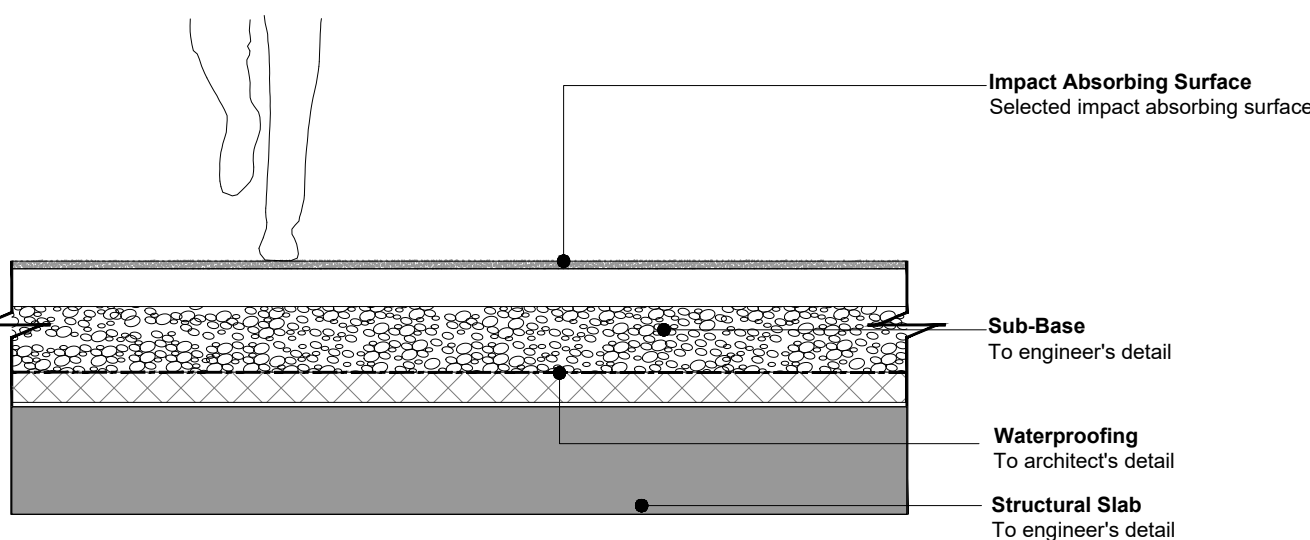


PLAY SAFETY SURFACE  
OVER PODIUM

6  
250

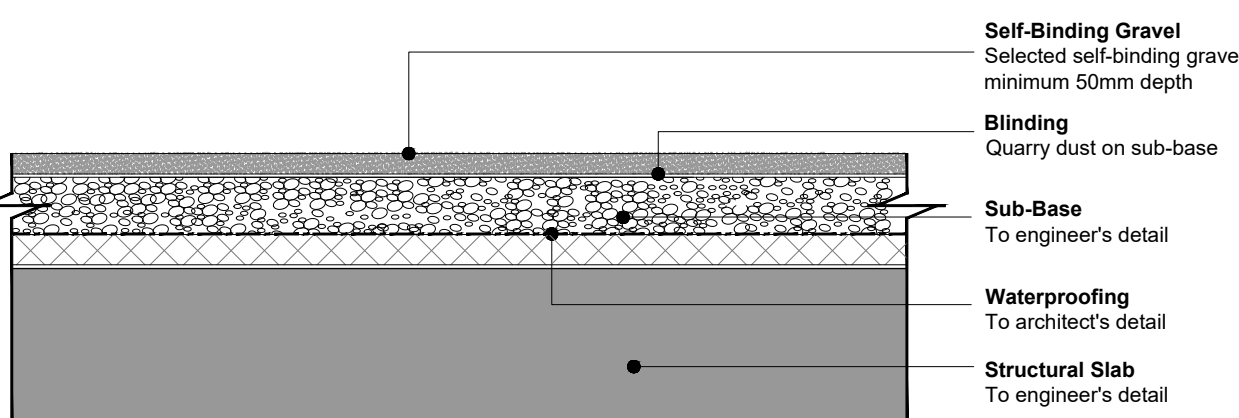


SELF BINDING GRAVEL SURFACE  
OVER PODIUM

7  
250

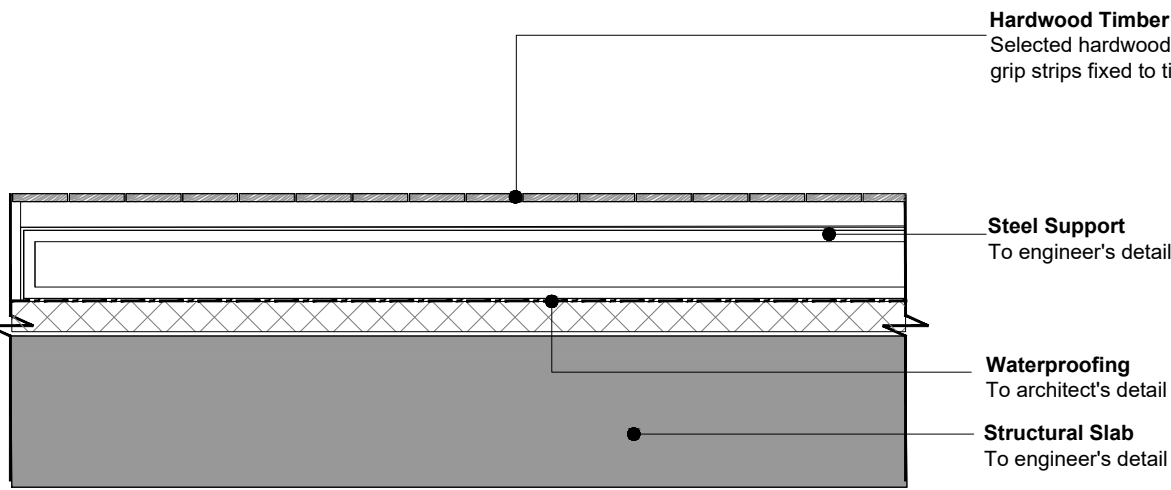


HARDWOOD TIMBER DECK  
OVER PODIUM

8  
250

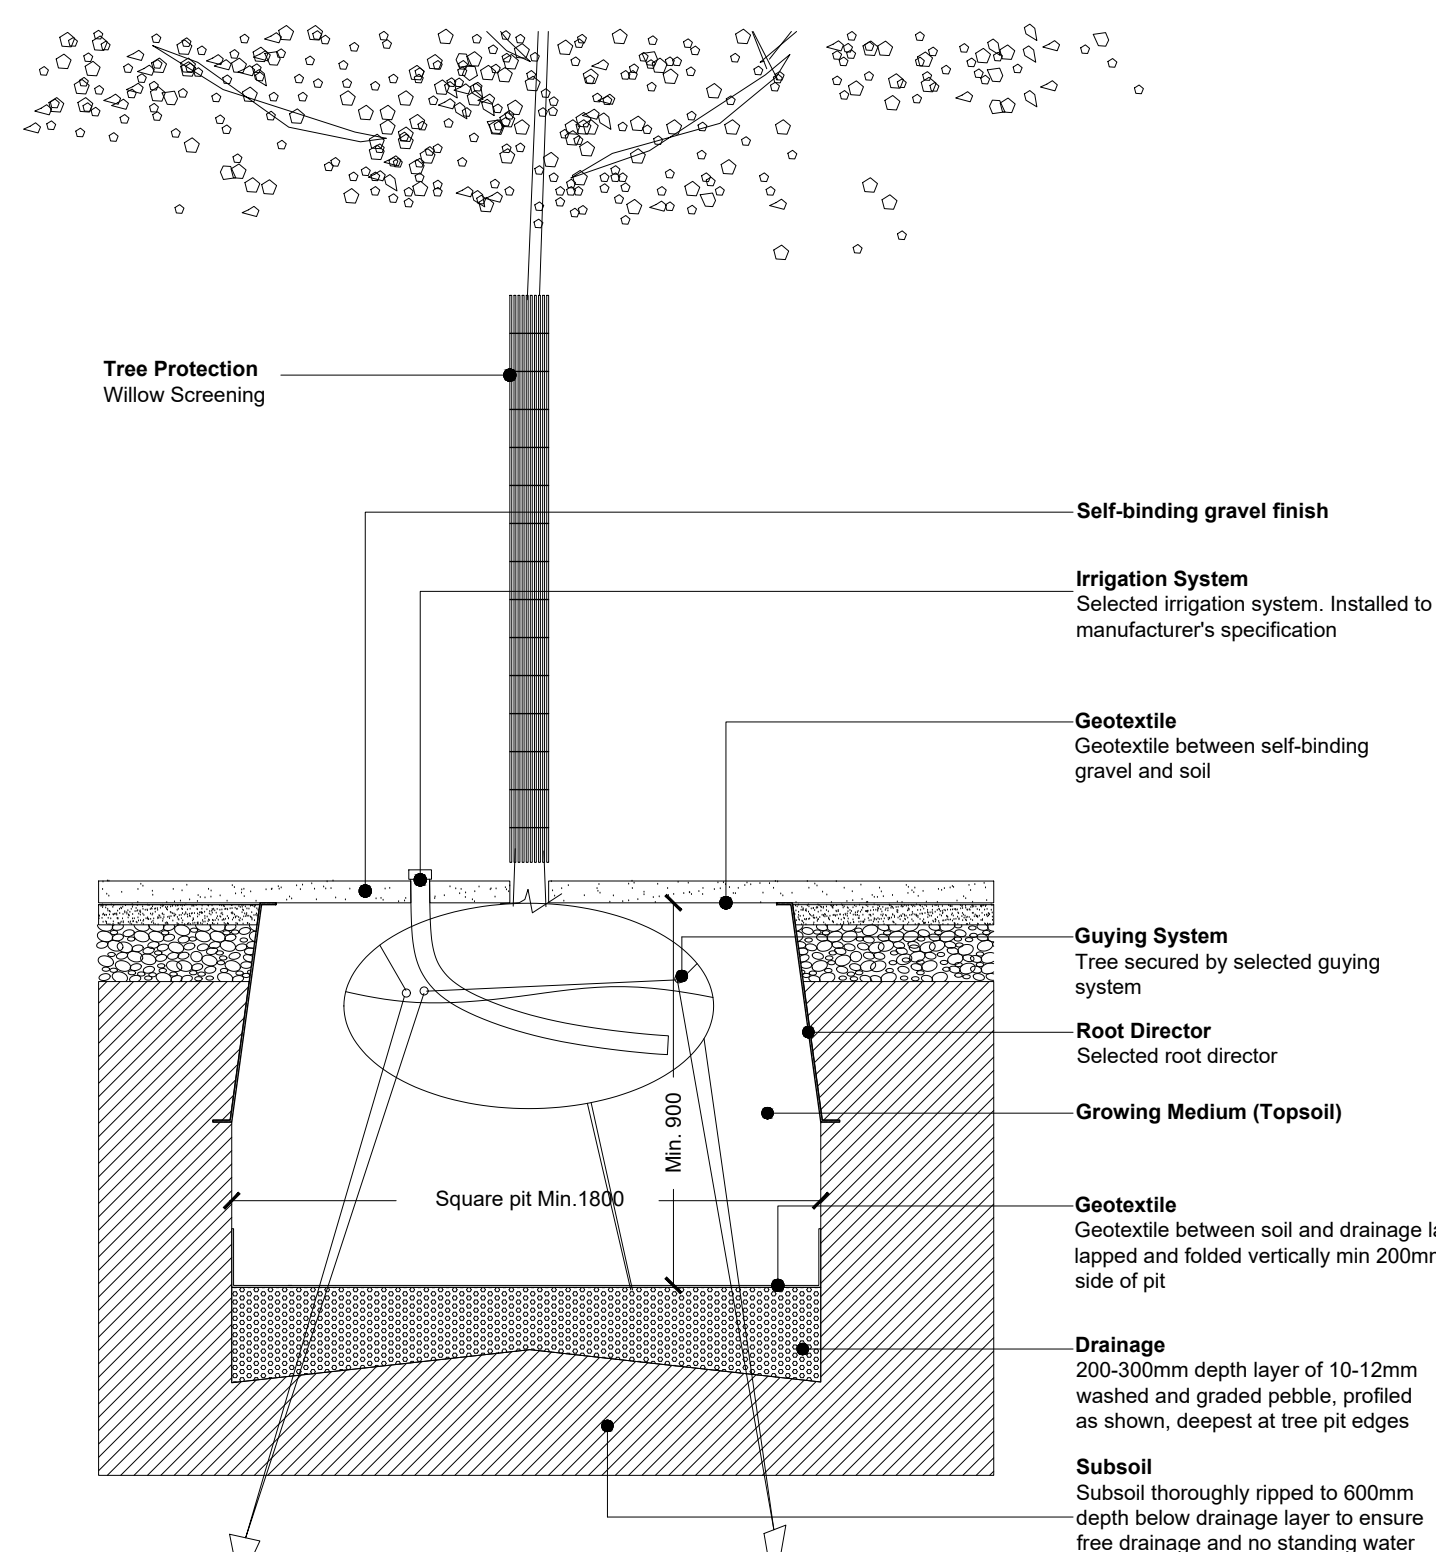


TREE PLANTING IN HARD LANDSCAPE  
IN FREE-DRAINING GROUND

9  
250

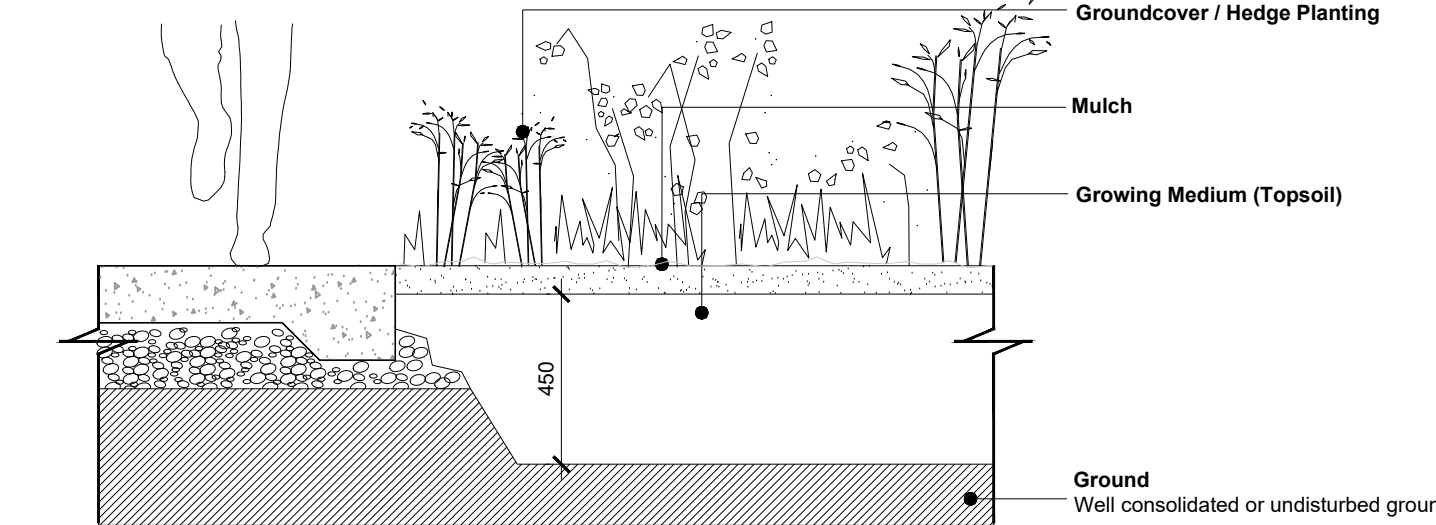



GROUNDCOVER PLANTING  
IN FREE-DRAINING GROUND

10  
250

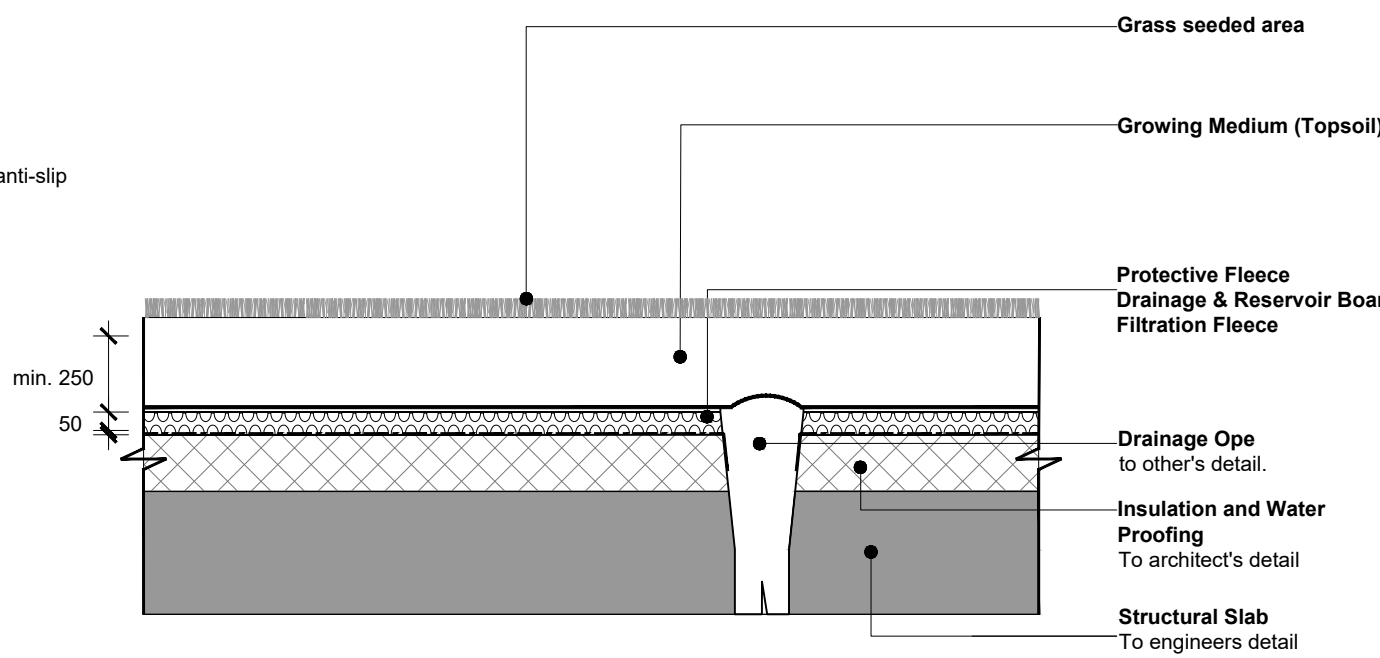


GRASS OVER PODIUM

11  
250

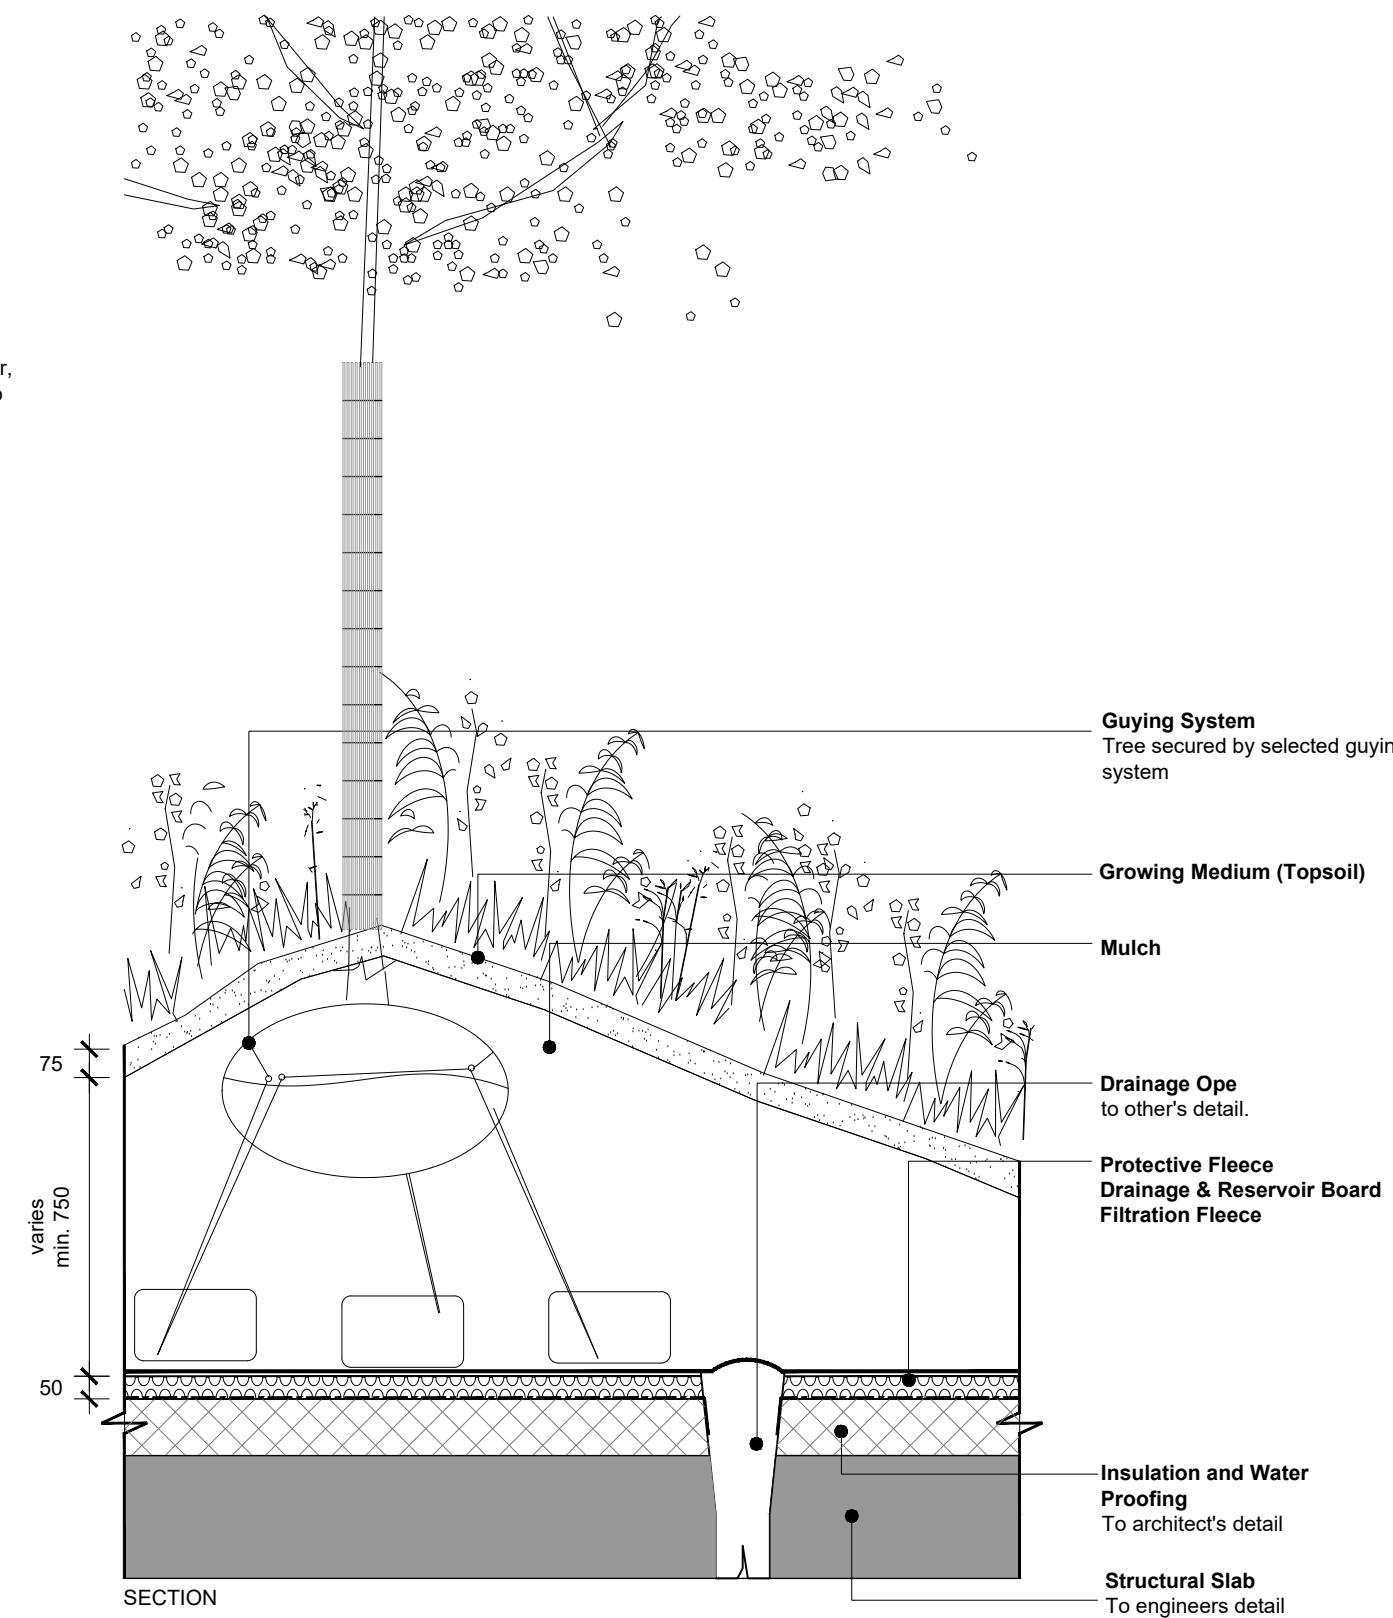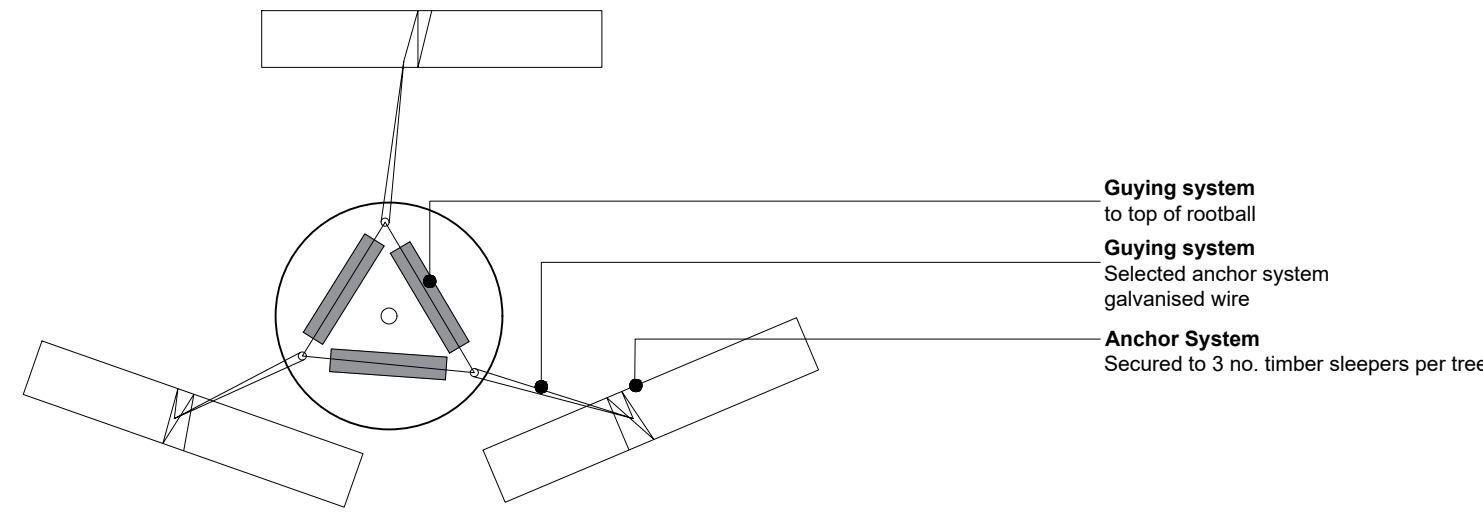

TREE PLANTING  
OVER PODIUM

12  
250

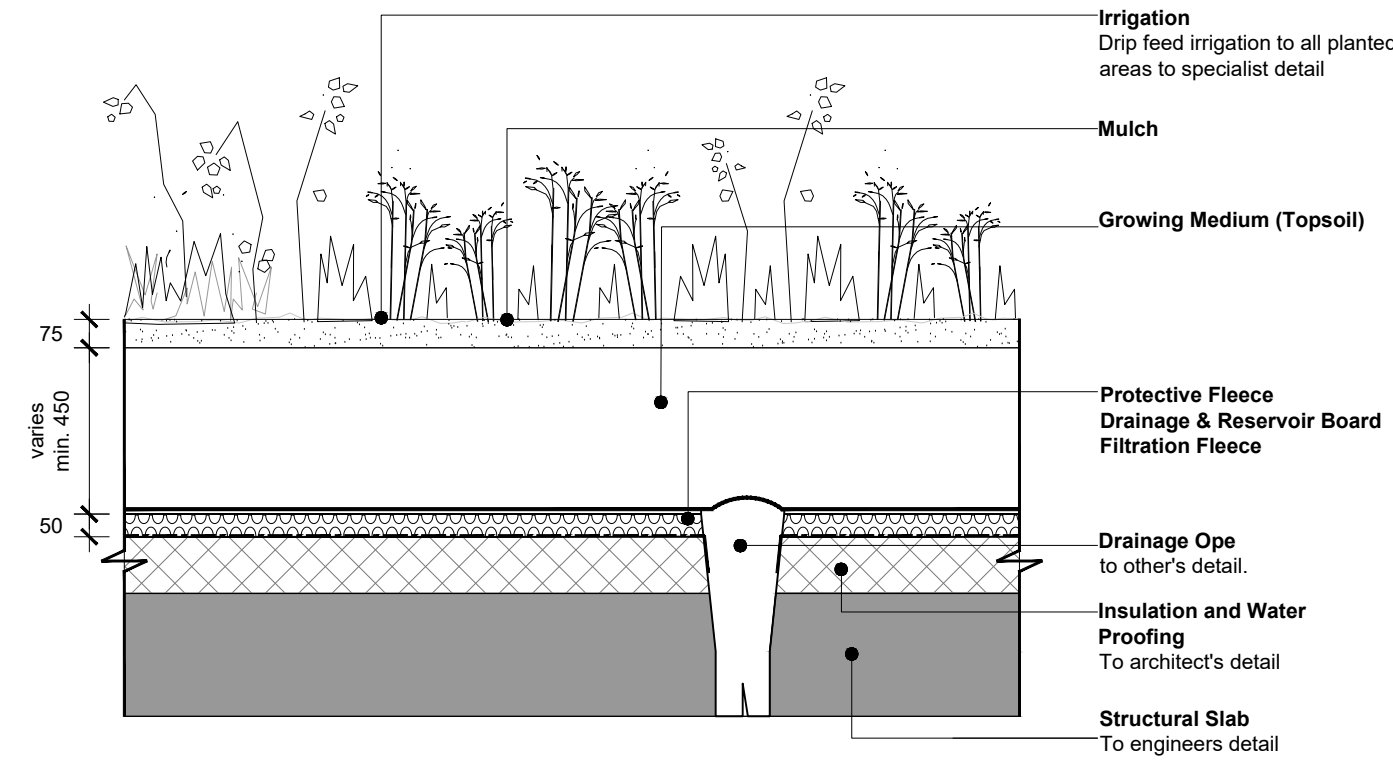

PLANTING OVER PODIUM

13  
250

This drawing is the copyright of the Landscape Architect. Unless otherwise stated all dimensions are in millimetres. Where dimensions are not given, drawings must not be scaled and the matter must be referred to the Landscape Architect. If the drawing includes conflicting details/dimensions the matter must be referred to the Landscape Architect. All dimensions must be checked on site. The Landscape Architect must be informed, by the Contractor, of any discrepancies before work proceeds.


NOTES:

DATE	REV	DESCRIPTION	DRAWN BY	CHECKED BY
-	-	-	-	-

CLIENT:	DWYER NOLAN				
PROJECT:	SANTRY AVENUE, SWORDS ROAD, SANTRY				
DRAWING:	TYPICAL LANDSCAPE DETAILS				
PROJECT NO	SCALE	SHEET SIZE	DRAWN BY	CHECKED BY	1st ISSUE
Dw/03	1:20	A1	tk	sc	20.09.2023

ISSUE STATUS:
PLANNING
DRAWING NO.
Dw.03-DR-2500

REVISION
-

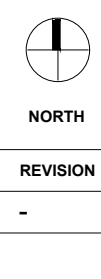

DFLA  
Landscape Architects  
100 Kildare Street, Dublin 2  
01 454 4000  
info@dfla.ie