


LEGEND


- RESIDENTIAL USE
- COMMUNITY USE
- RETAIL USE
- RESIDENTIAL AMENITY
- BASEMENT CAR PARKING

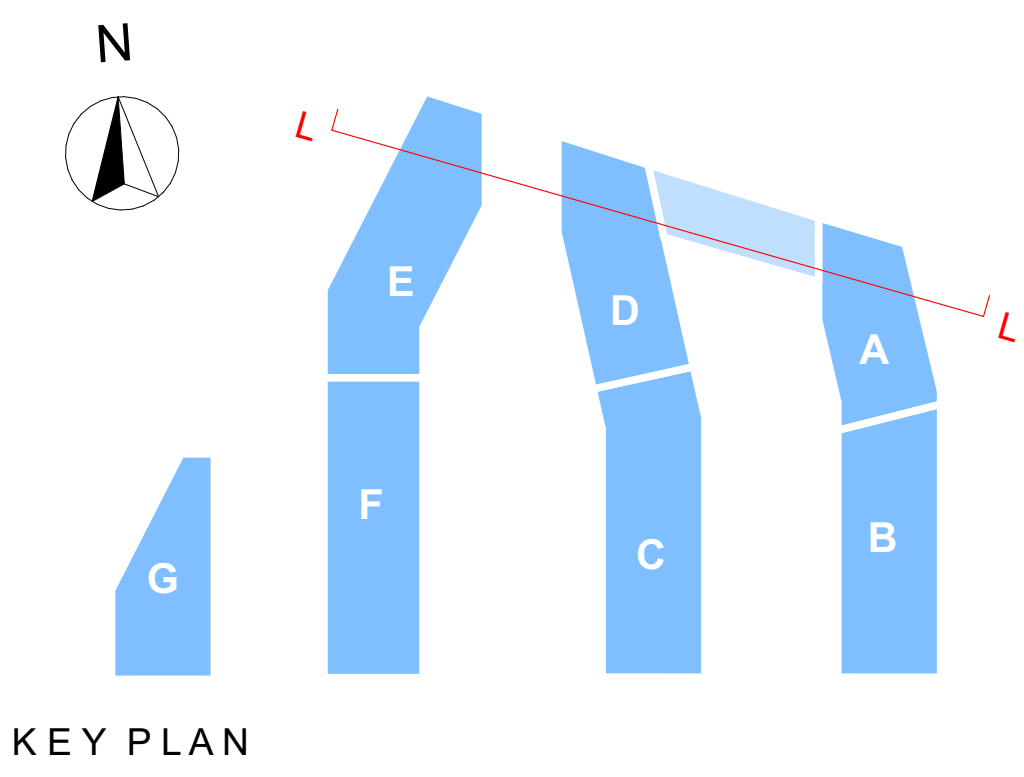


KEY PLAN

NOTES

WALL FINISHES TO BE BRICK/METAL/COMPOSITE CLADDING AS INDICATED.
ROOFS TO BE GREEN ROOF TYPE.
BALCONIES TO BE GLAZED.

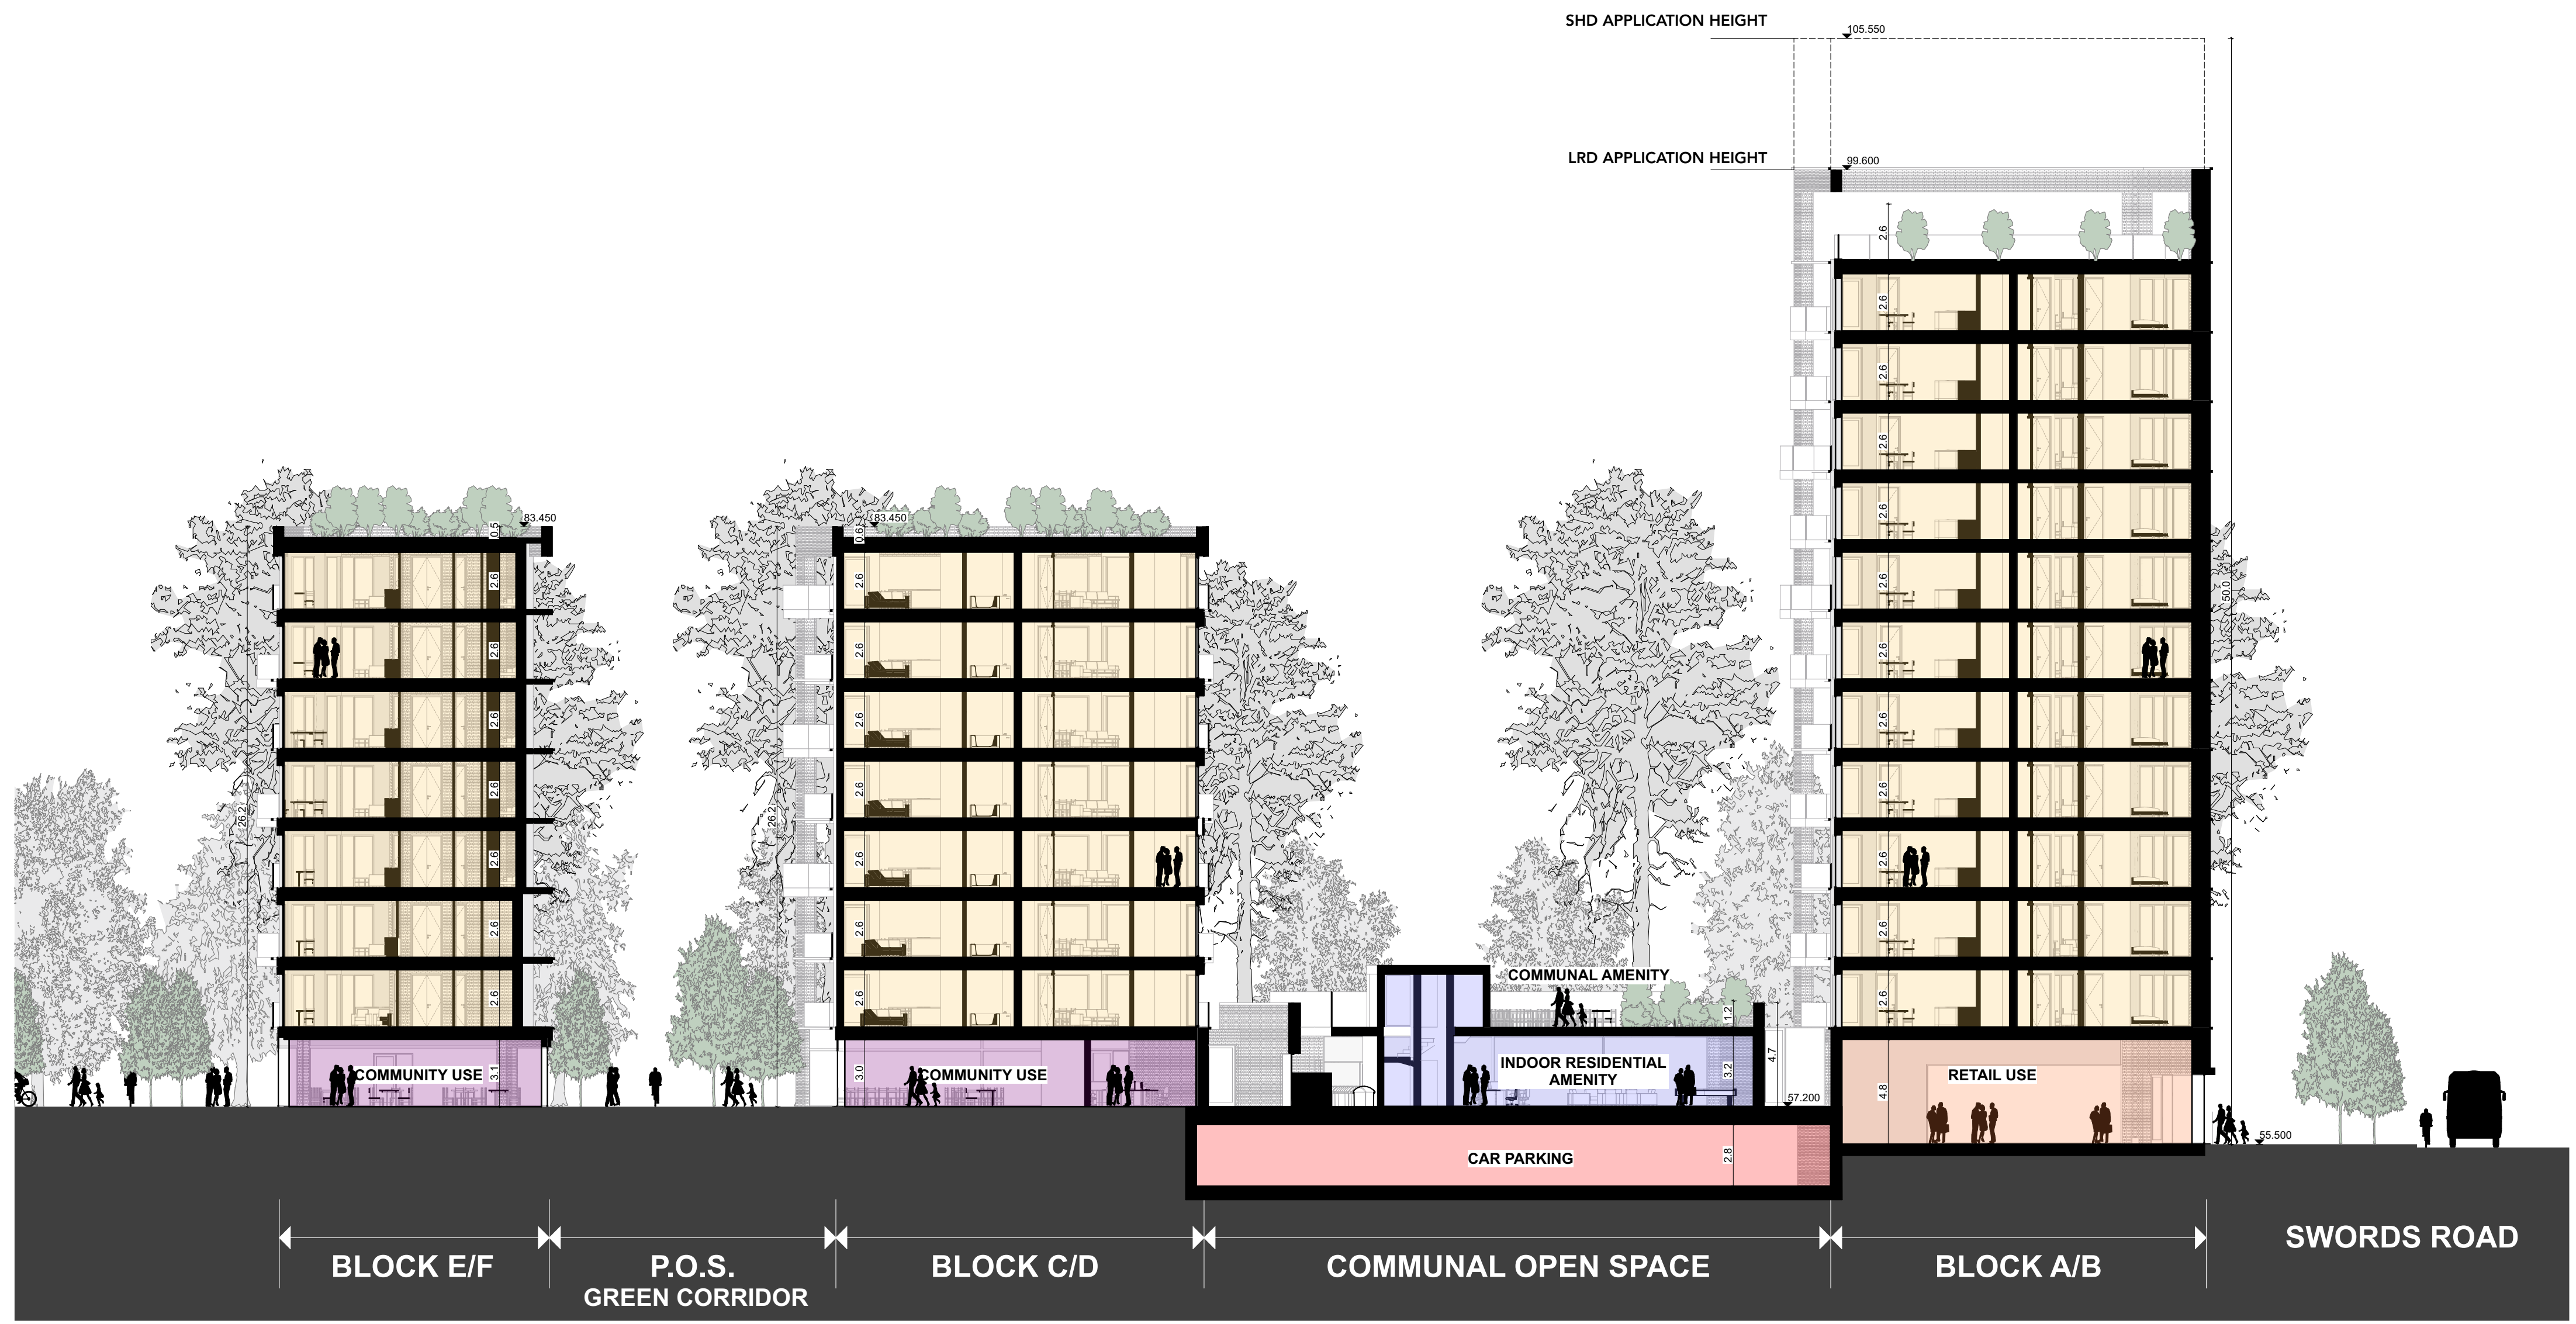

Section L-L
SCALE : 1:200

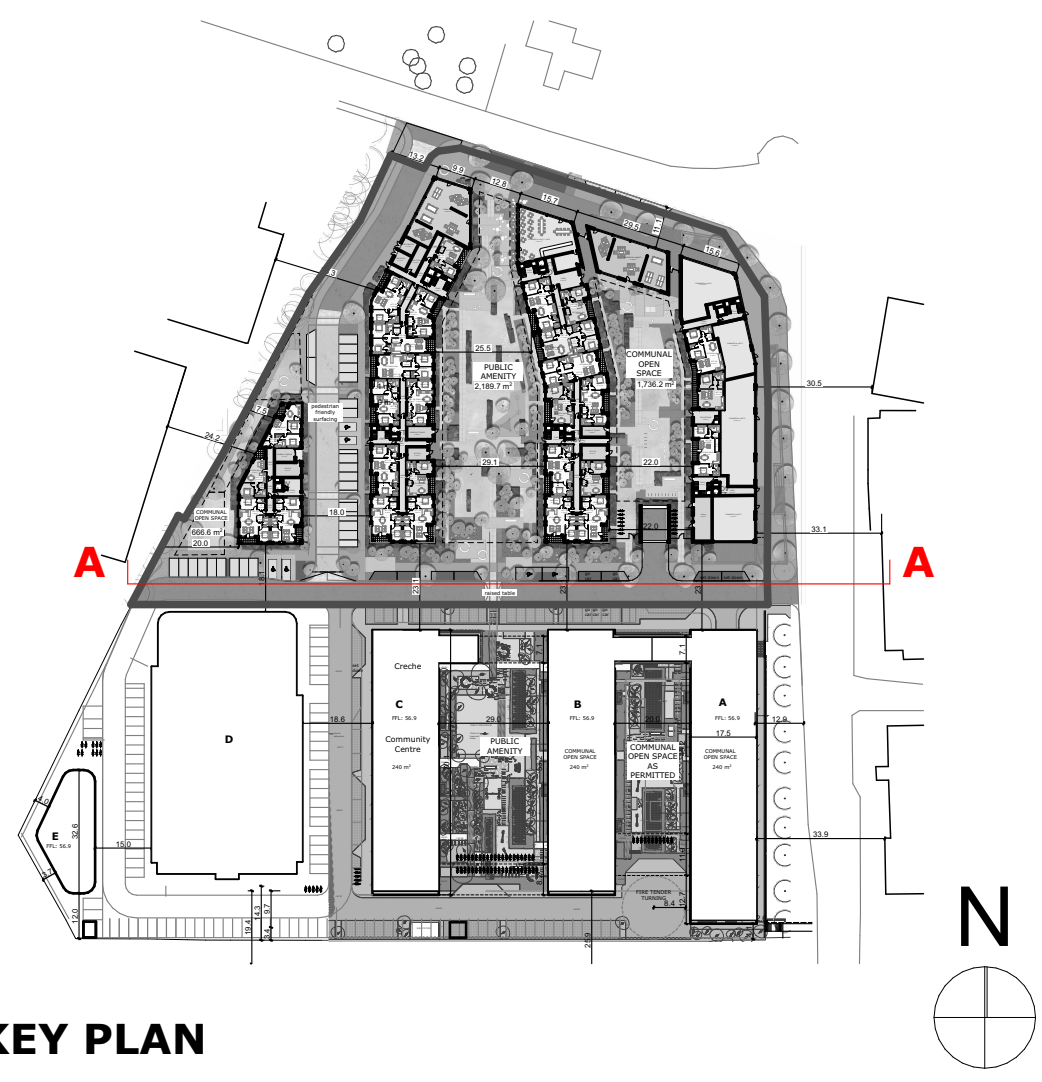

KEY PLAN



Elevation C-C
SCALE : 1:200